







Front view

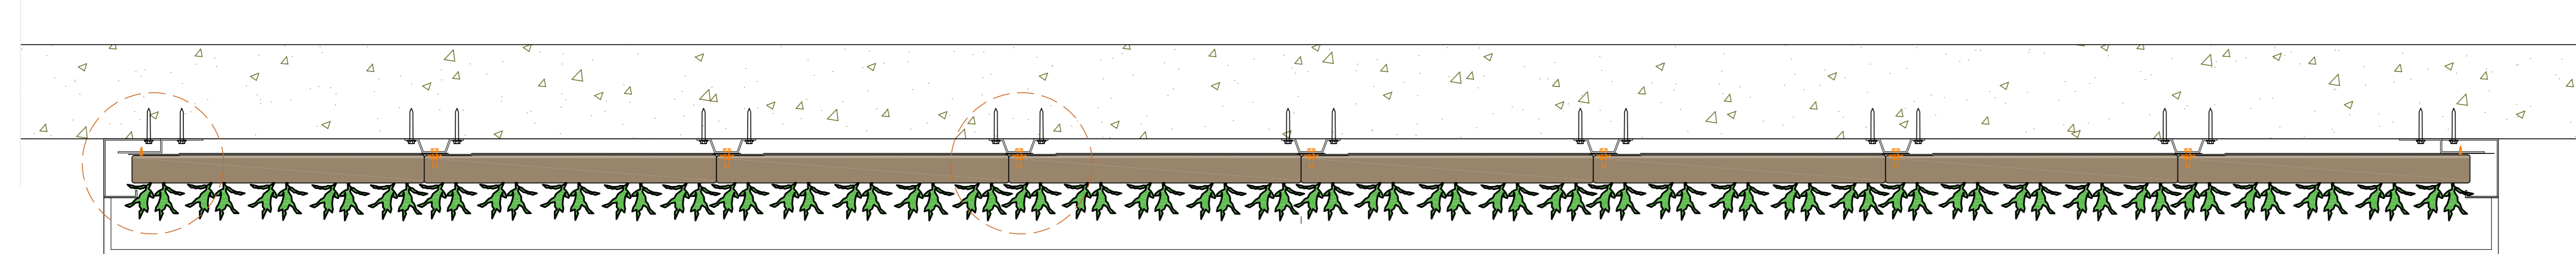

Section B-B

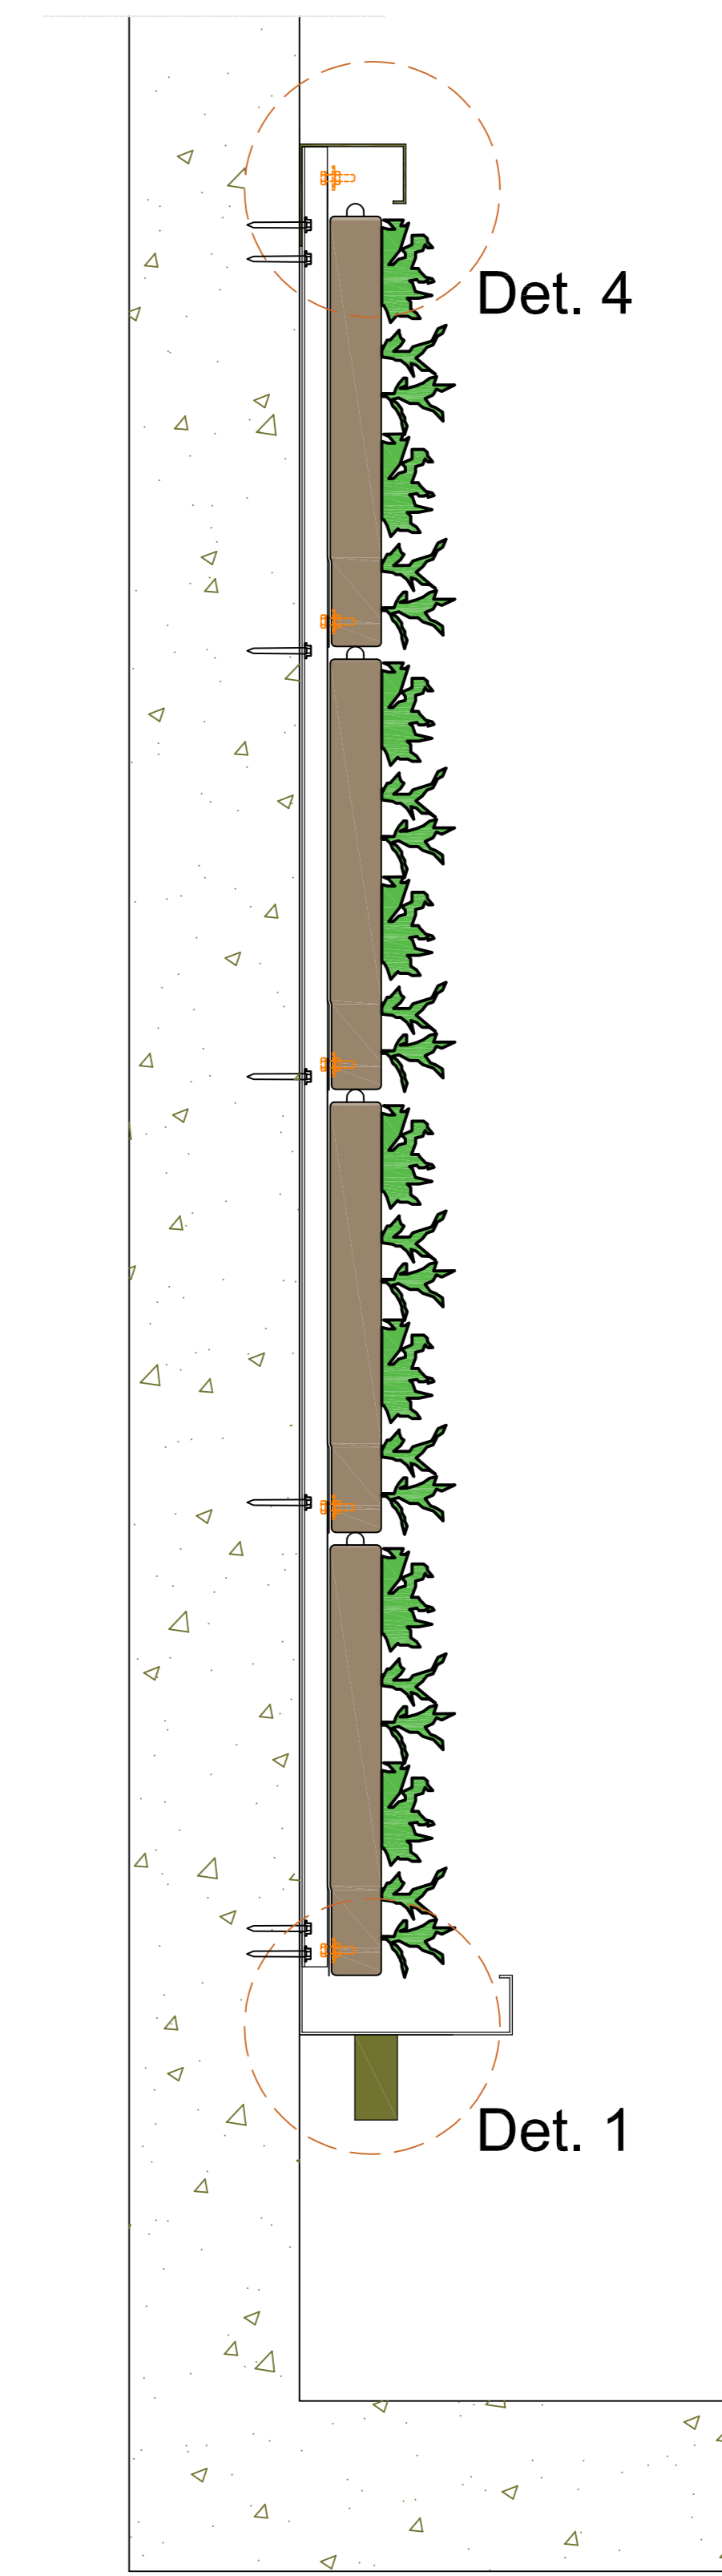

Section A-A

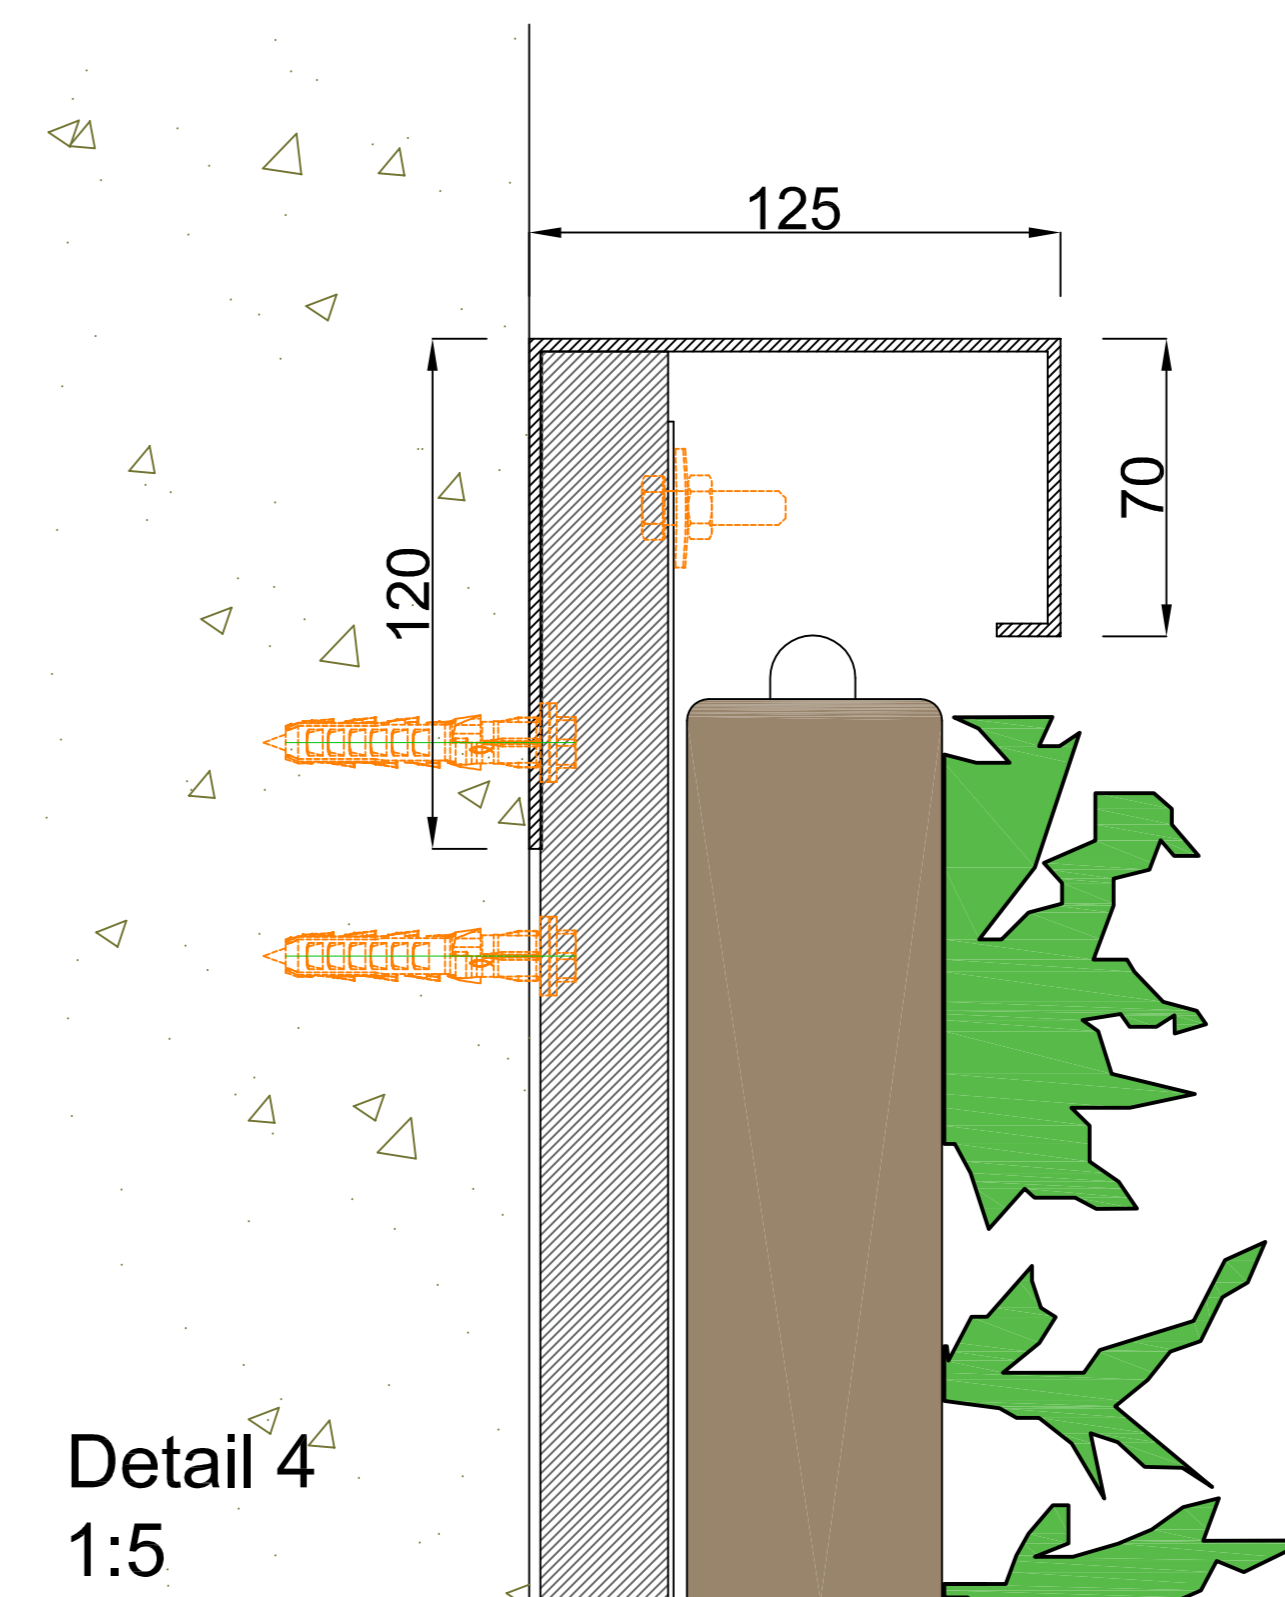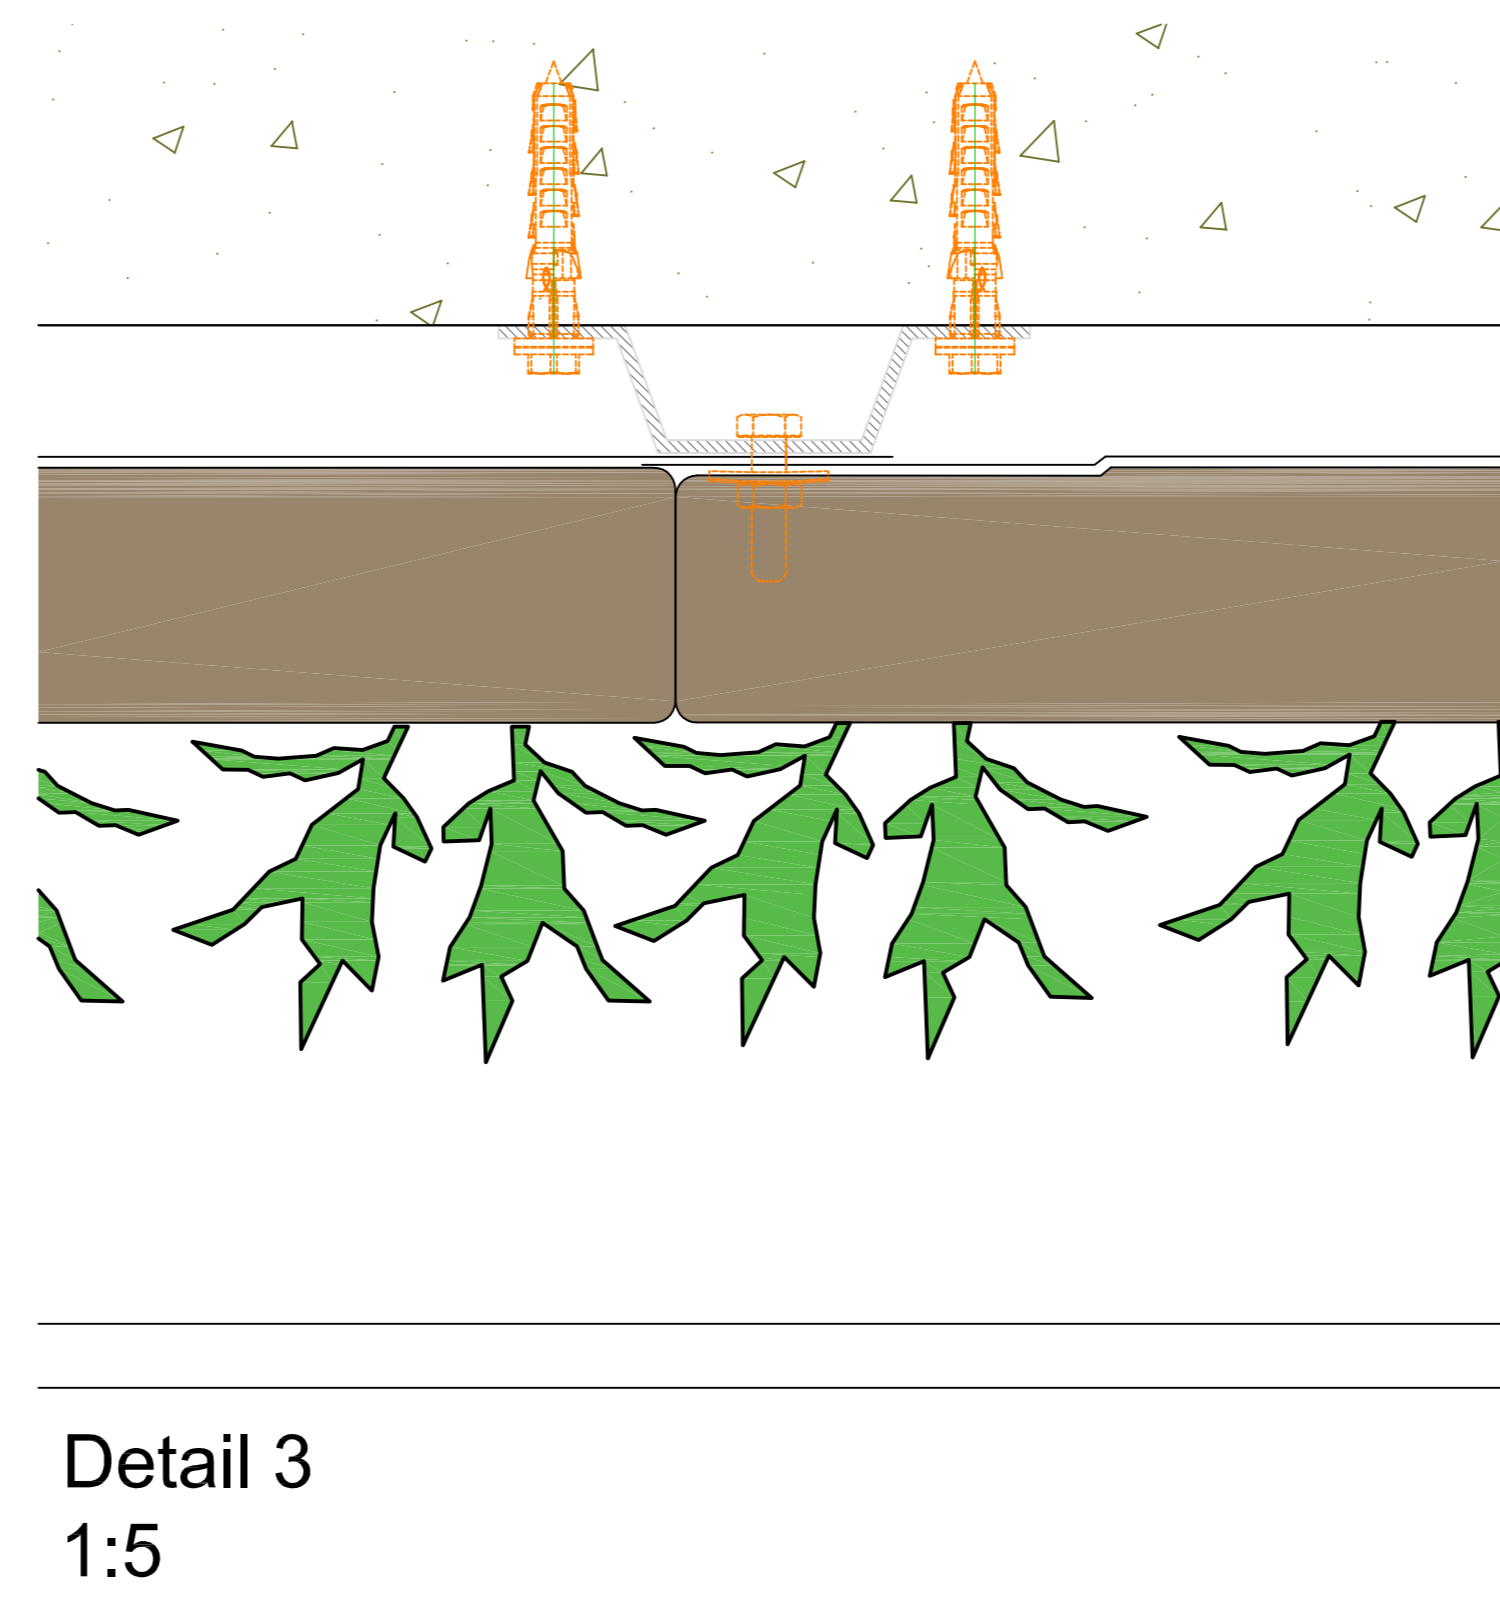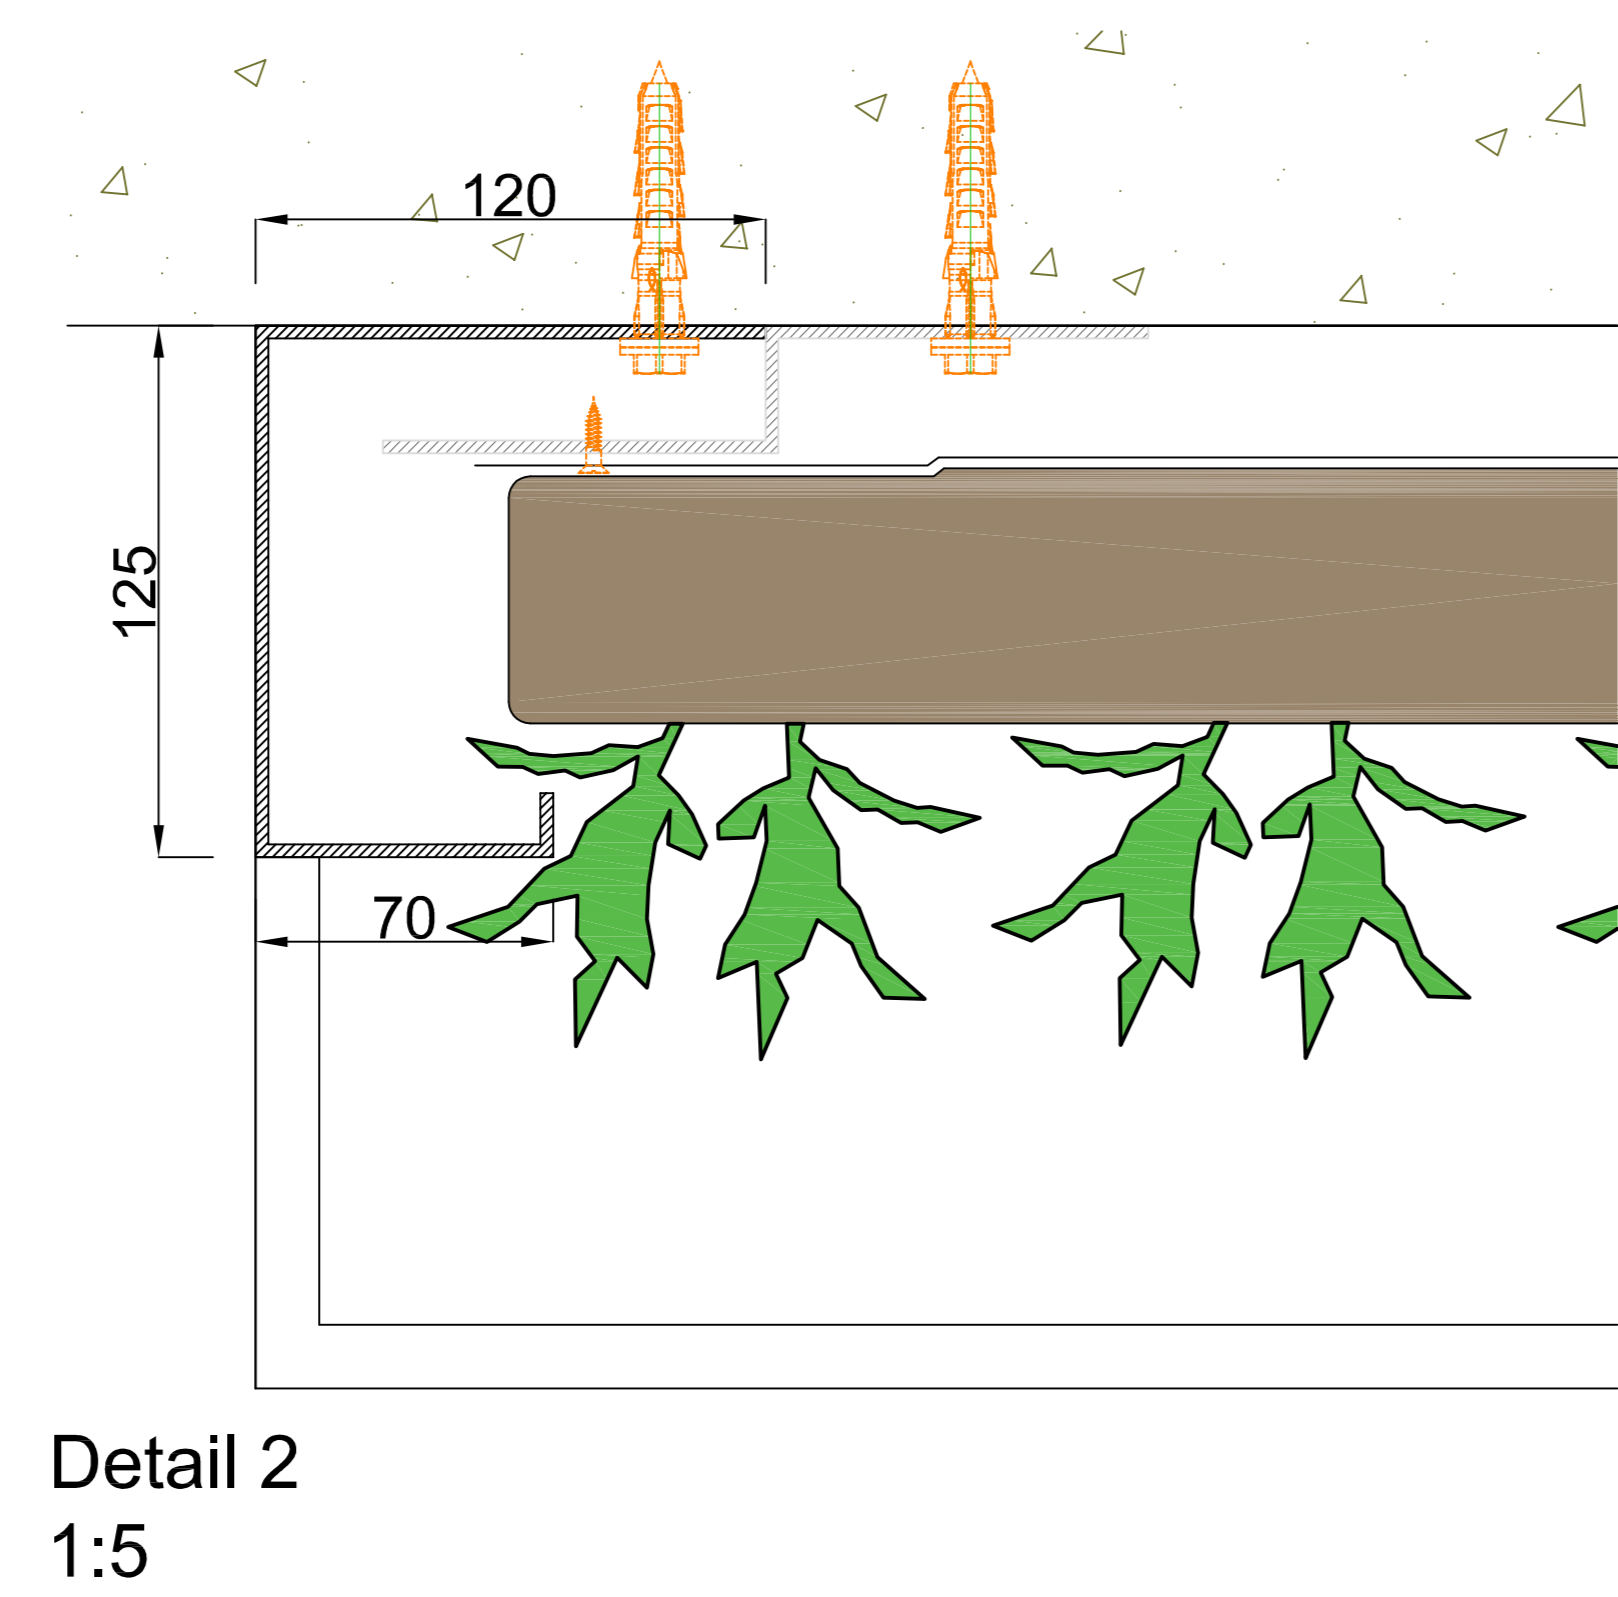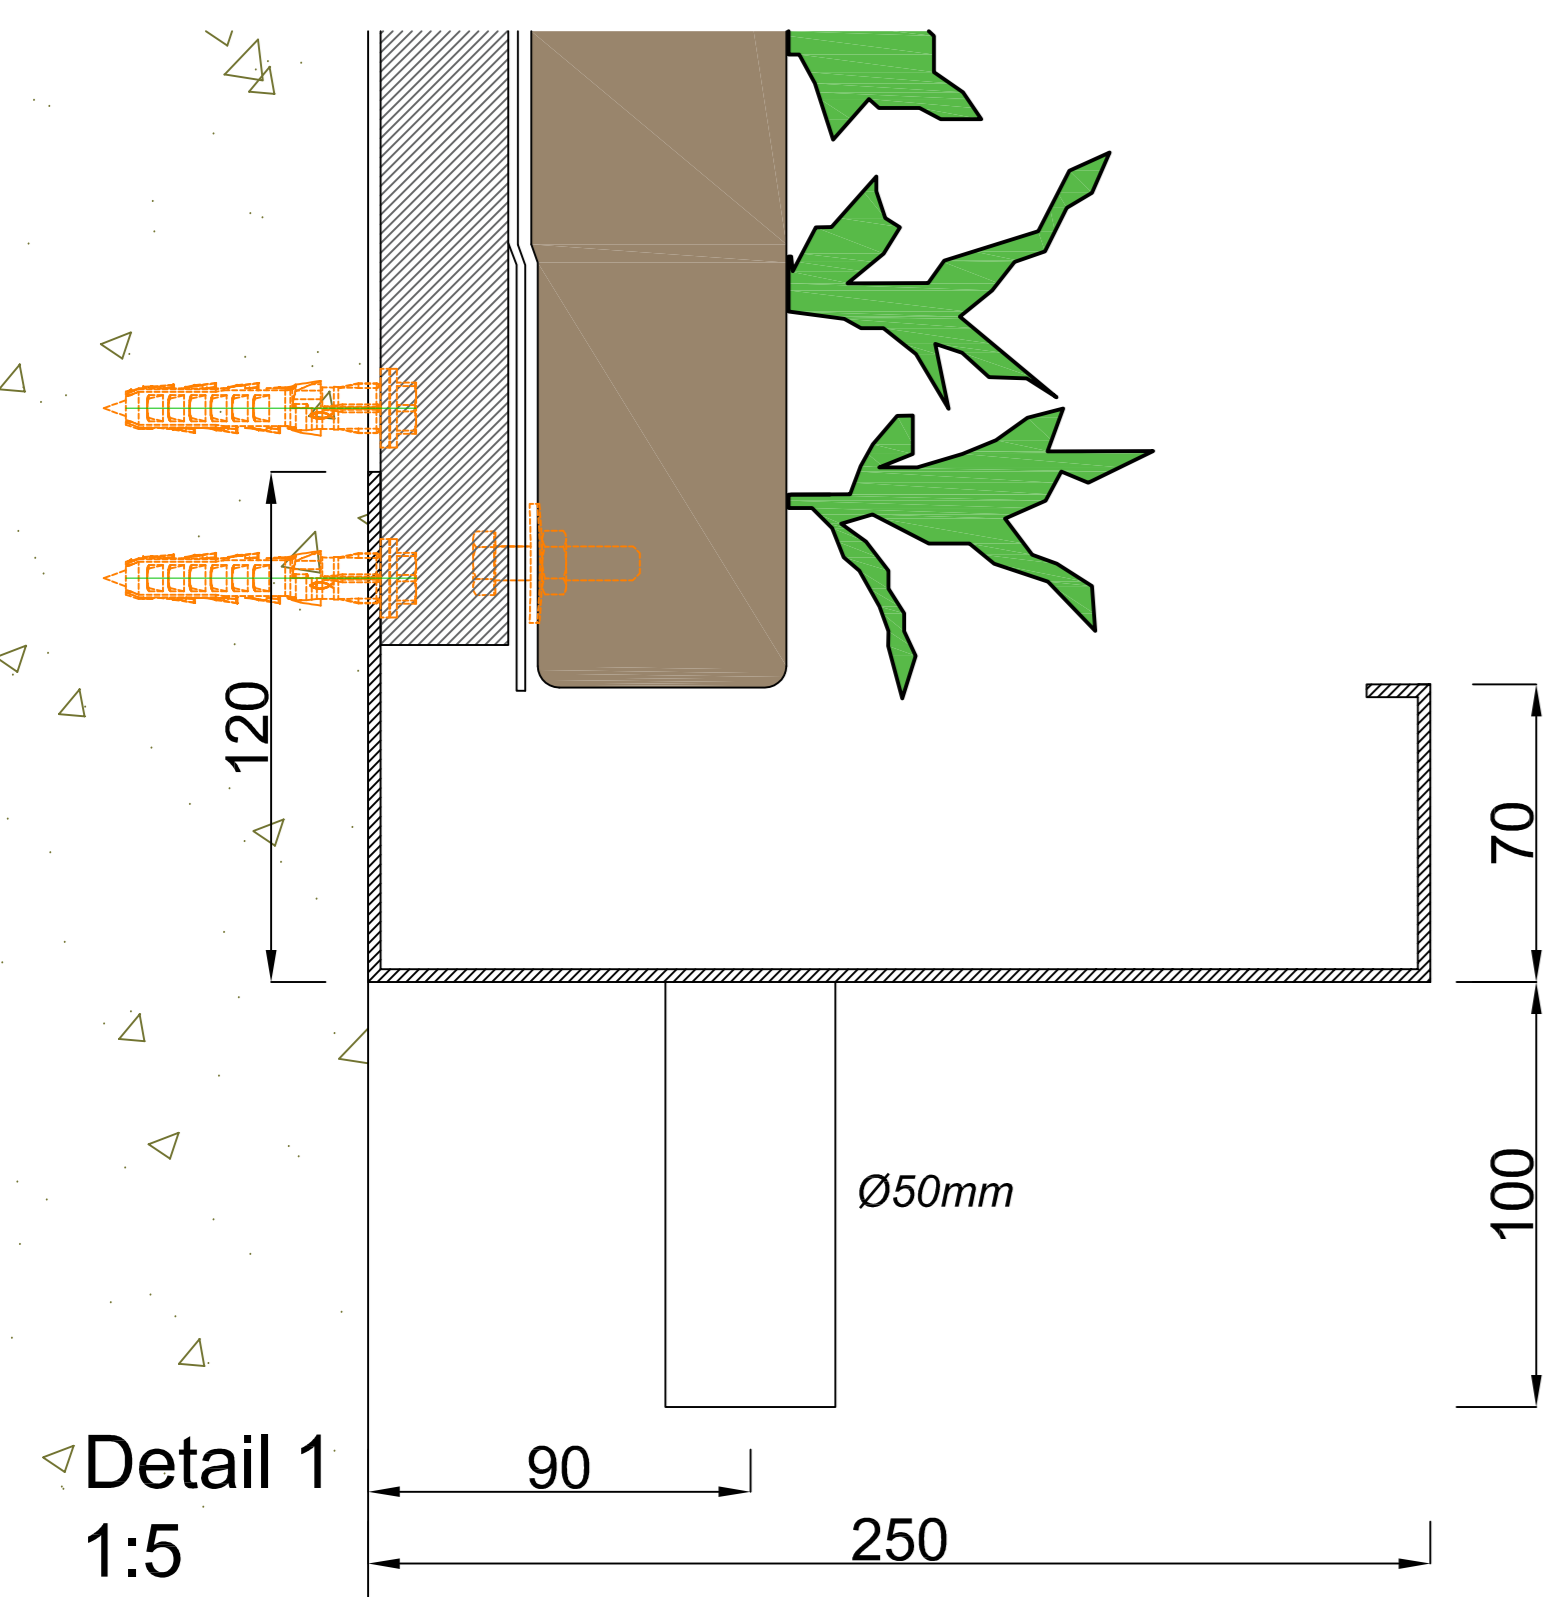

Cradle to Cradle certified




Max. saturated weight



Web-based irrigation system



Warranty Flexipanel

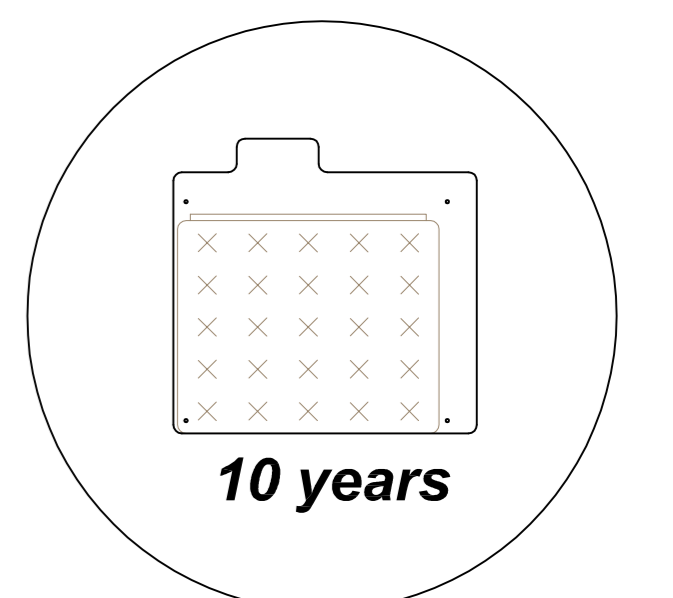

Description
SemperGreenwall
Indoor


Scale
1:20 / 1:5

Size
A3


Date
25/01/2021

Drawing no.
SGWI-S01




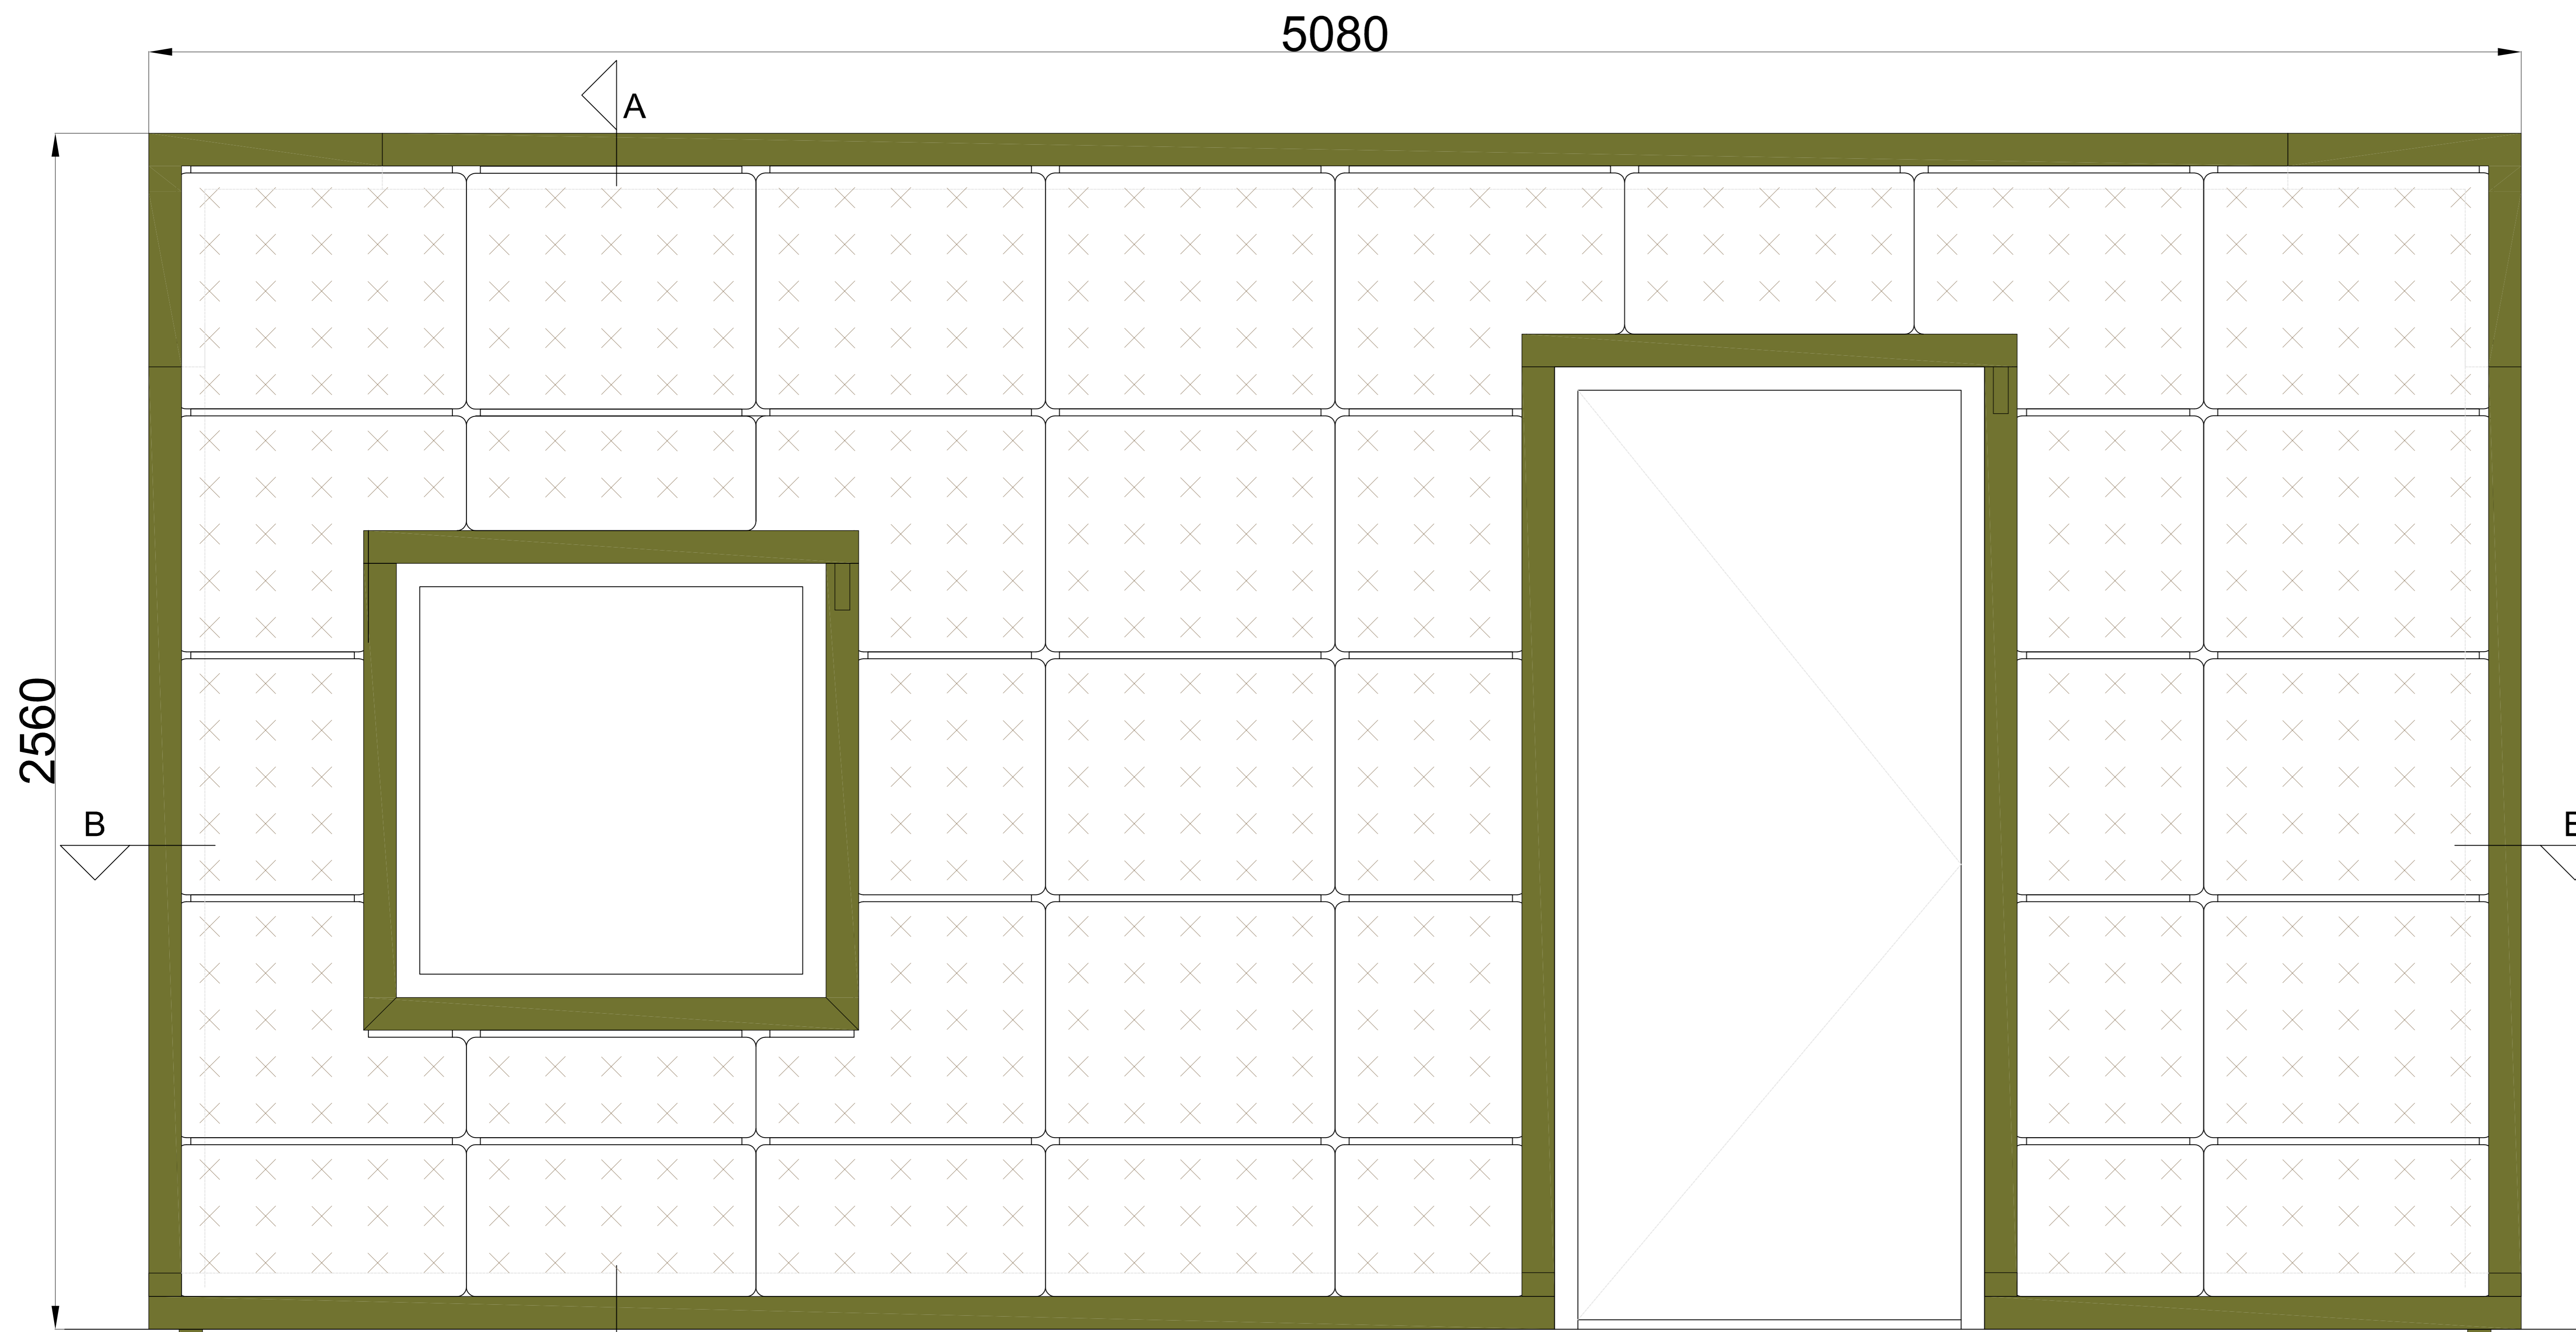


Front view

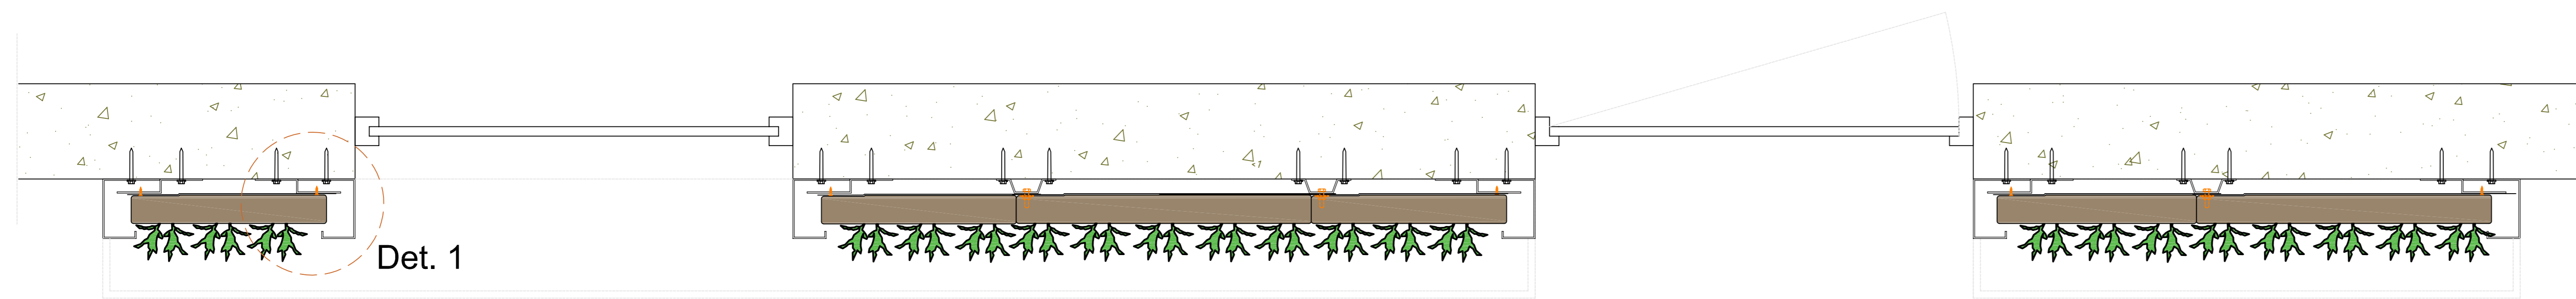


Section A-A

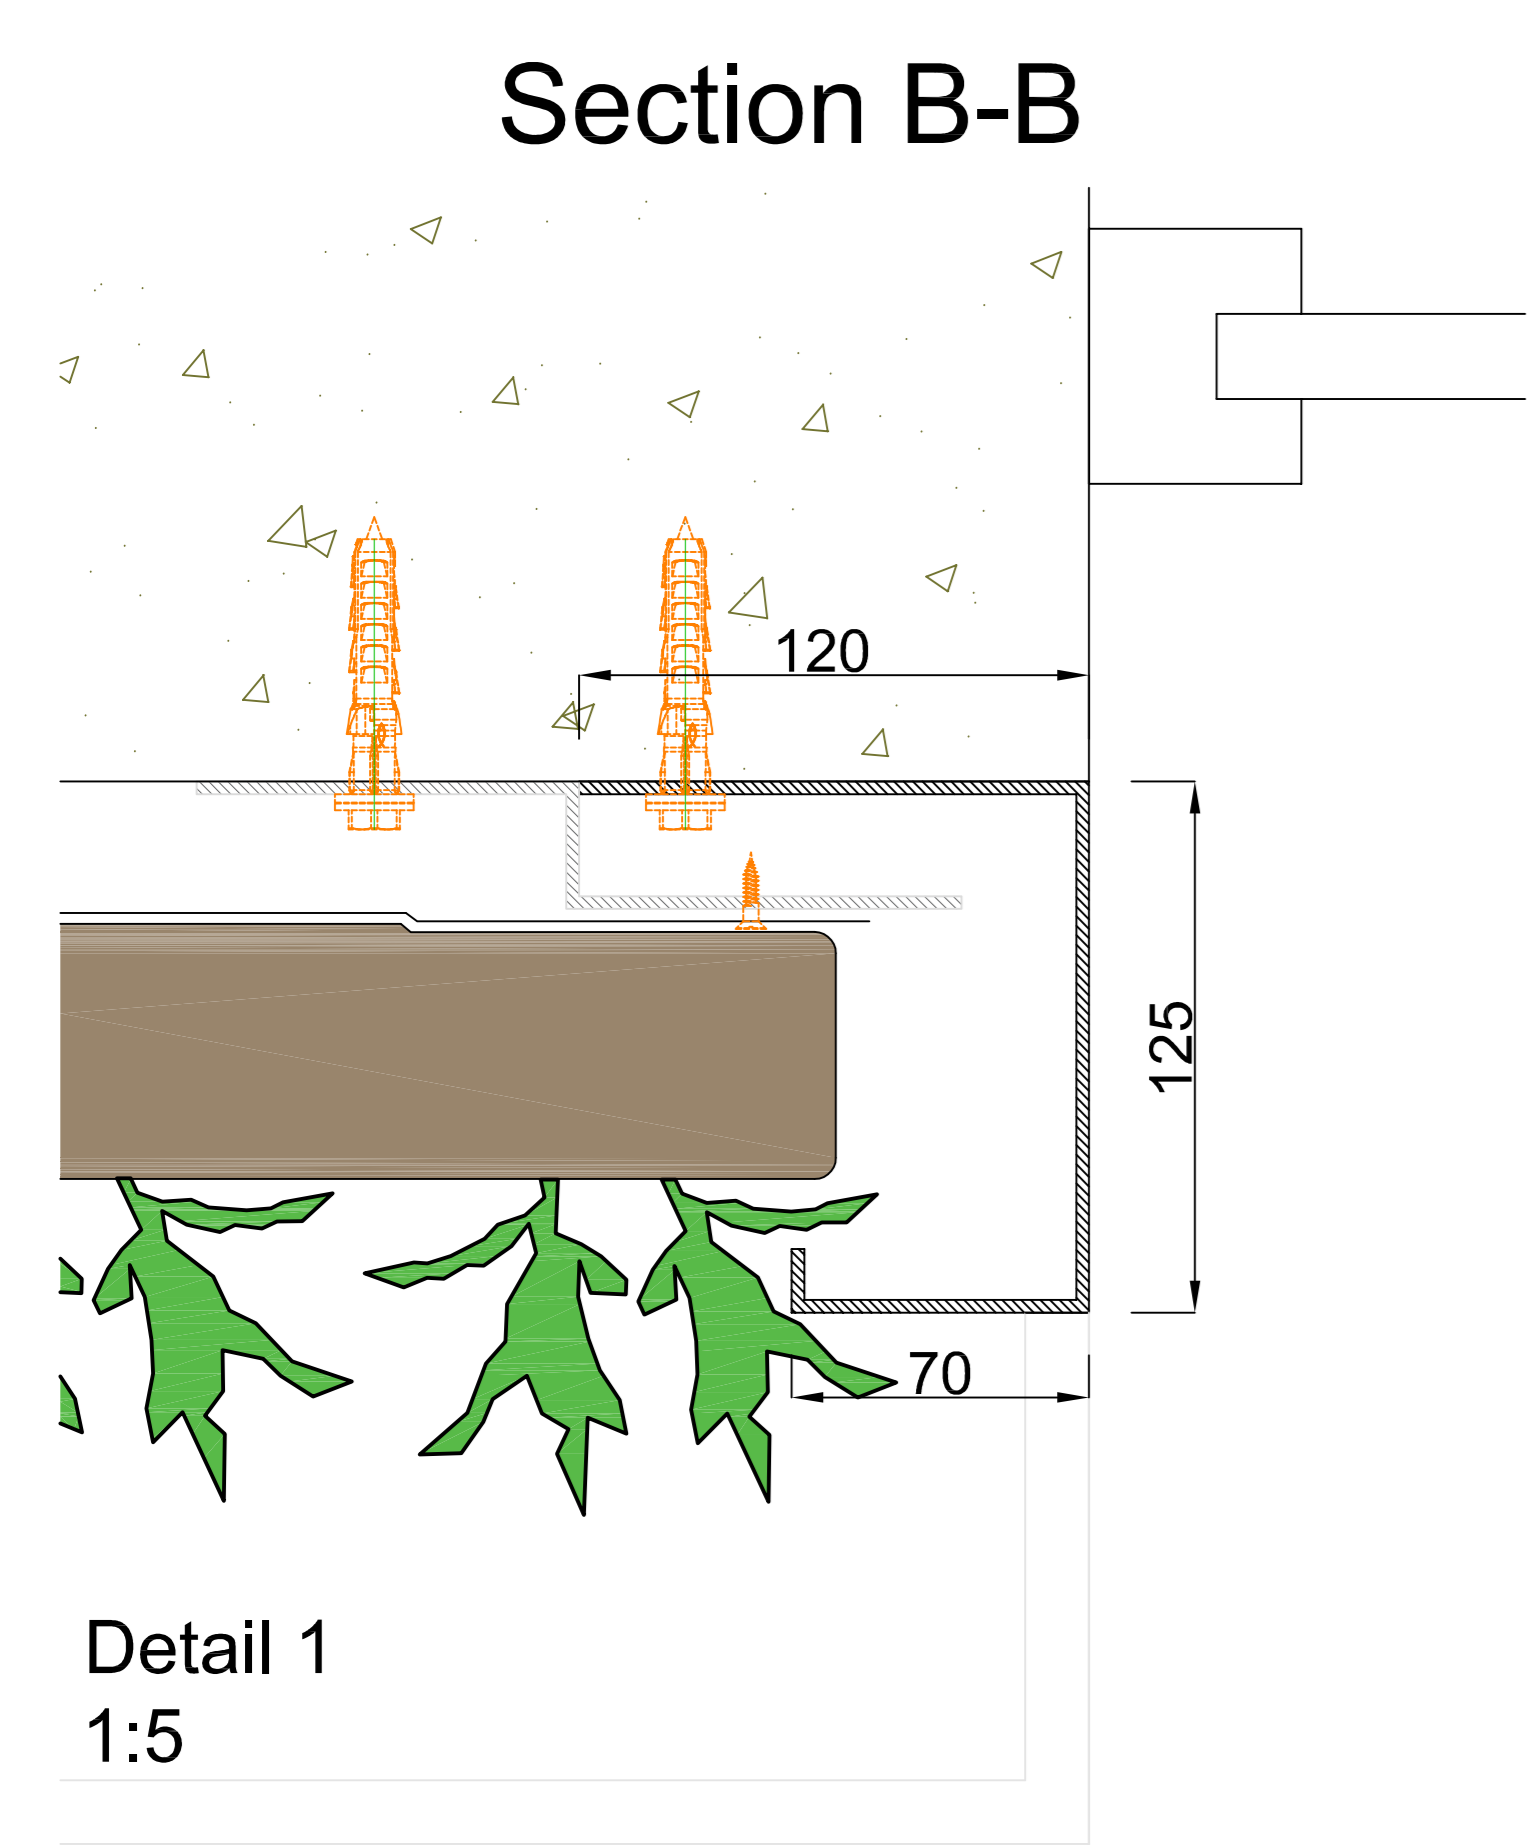


Section B-B

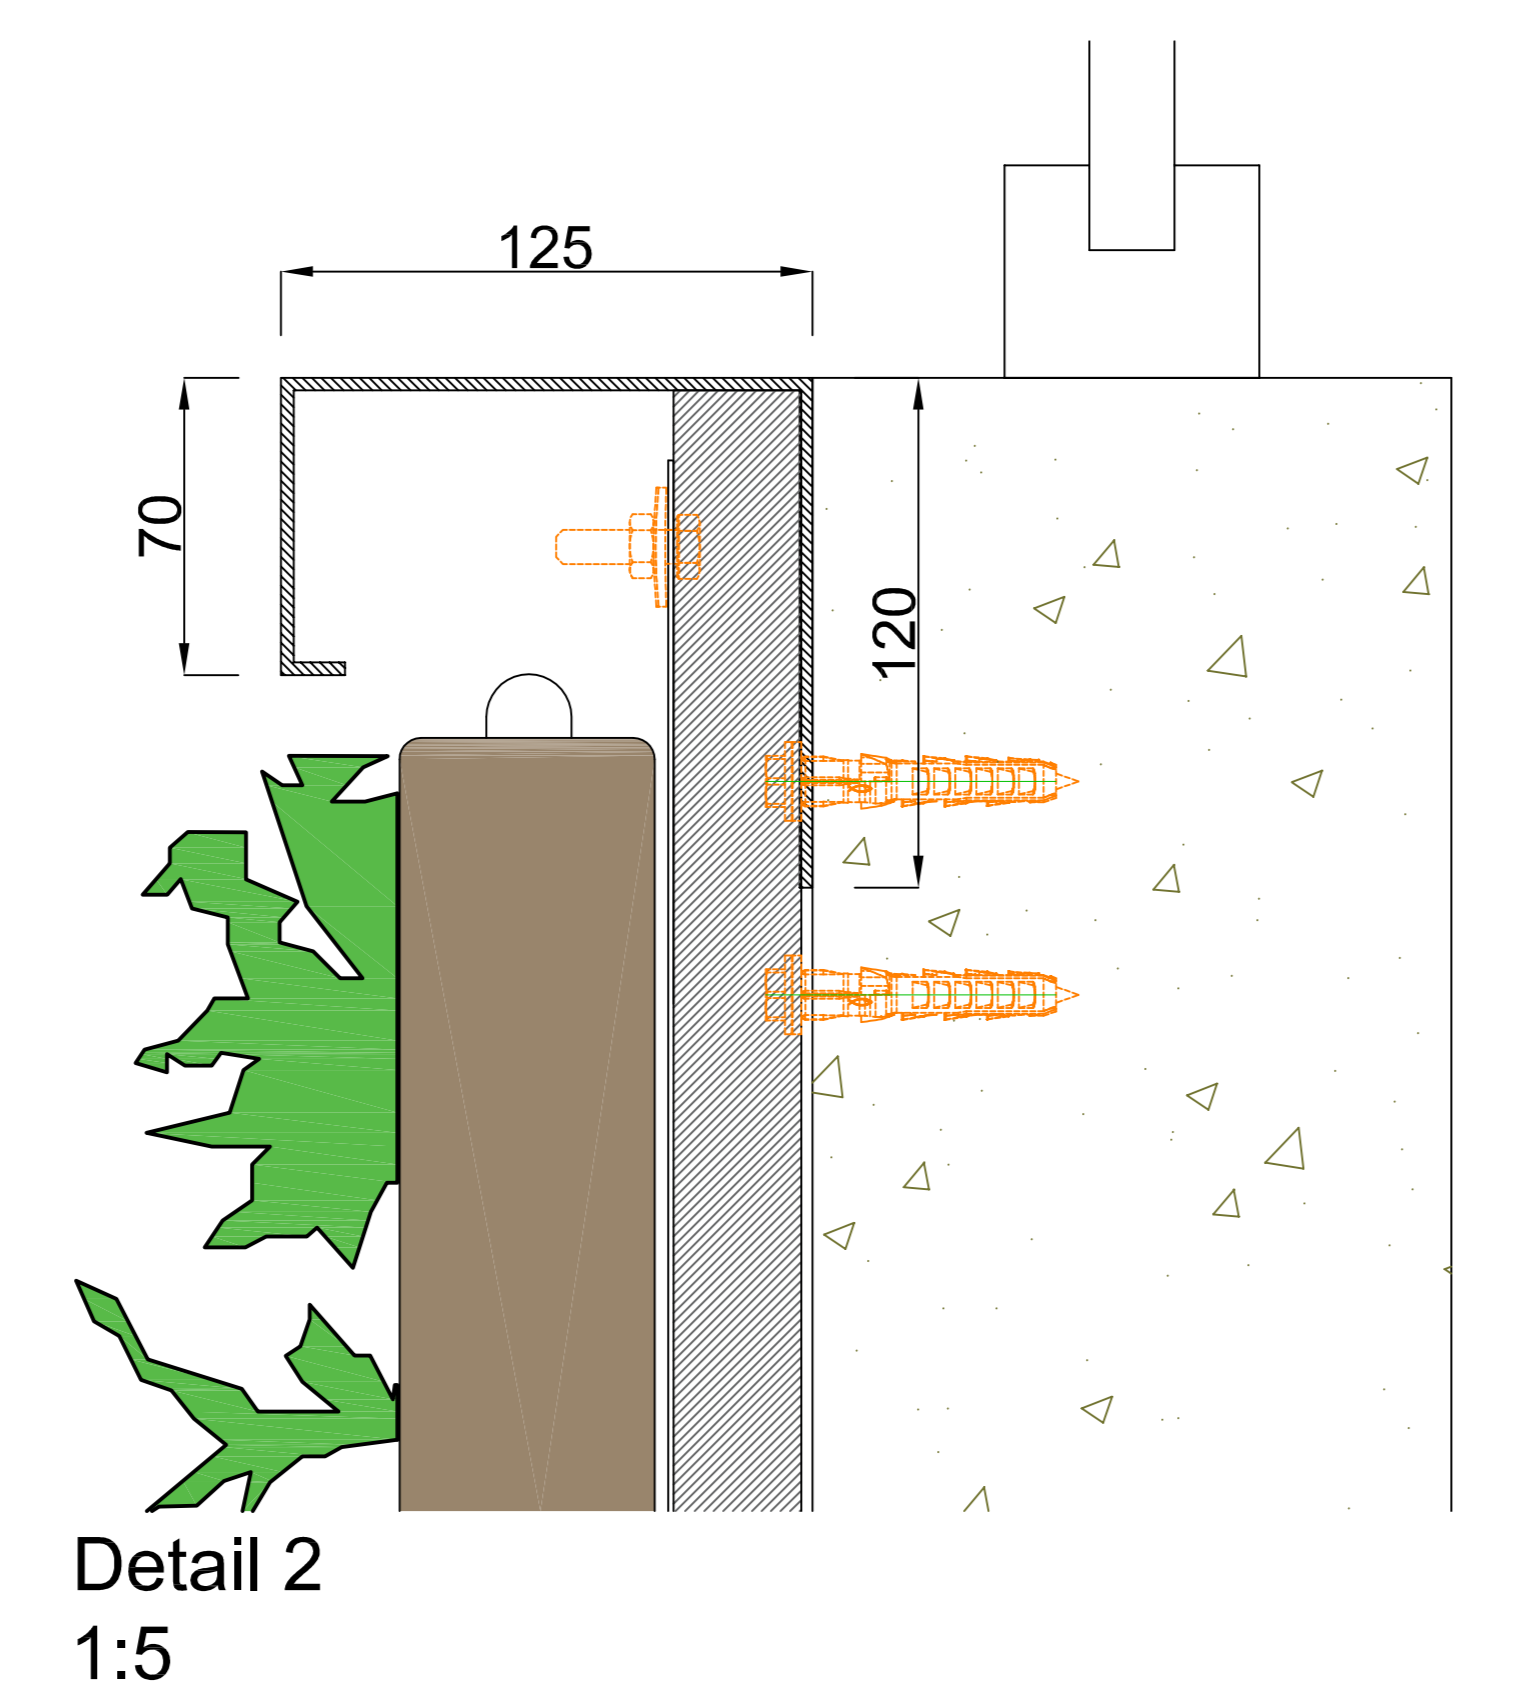

Detail 2 1:5

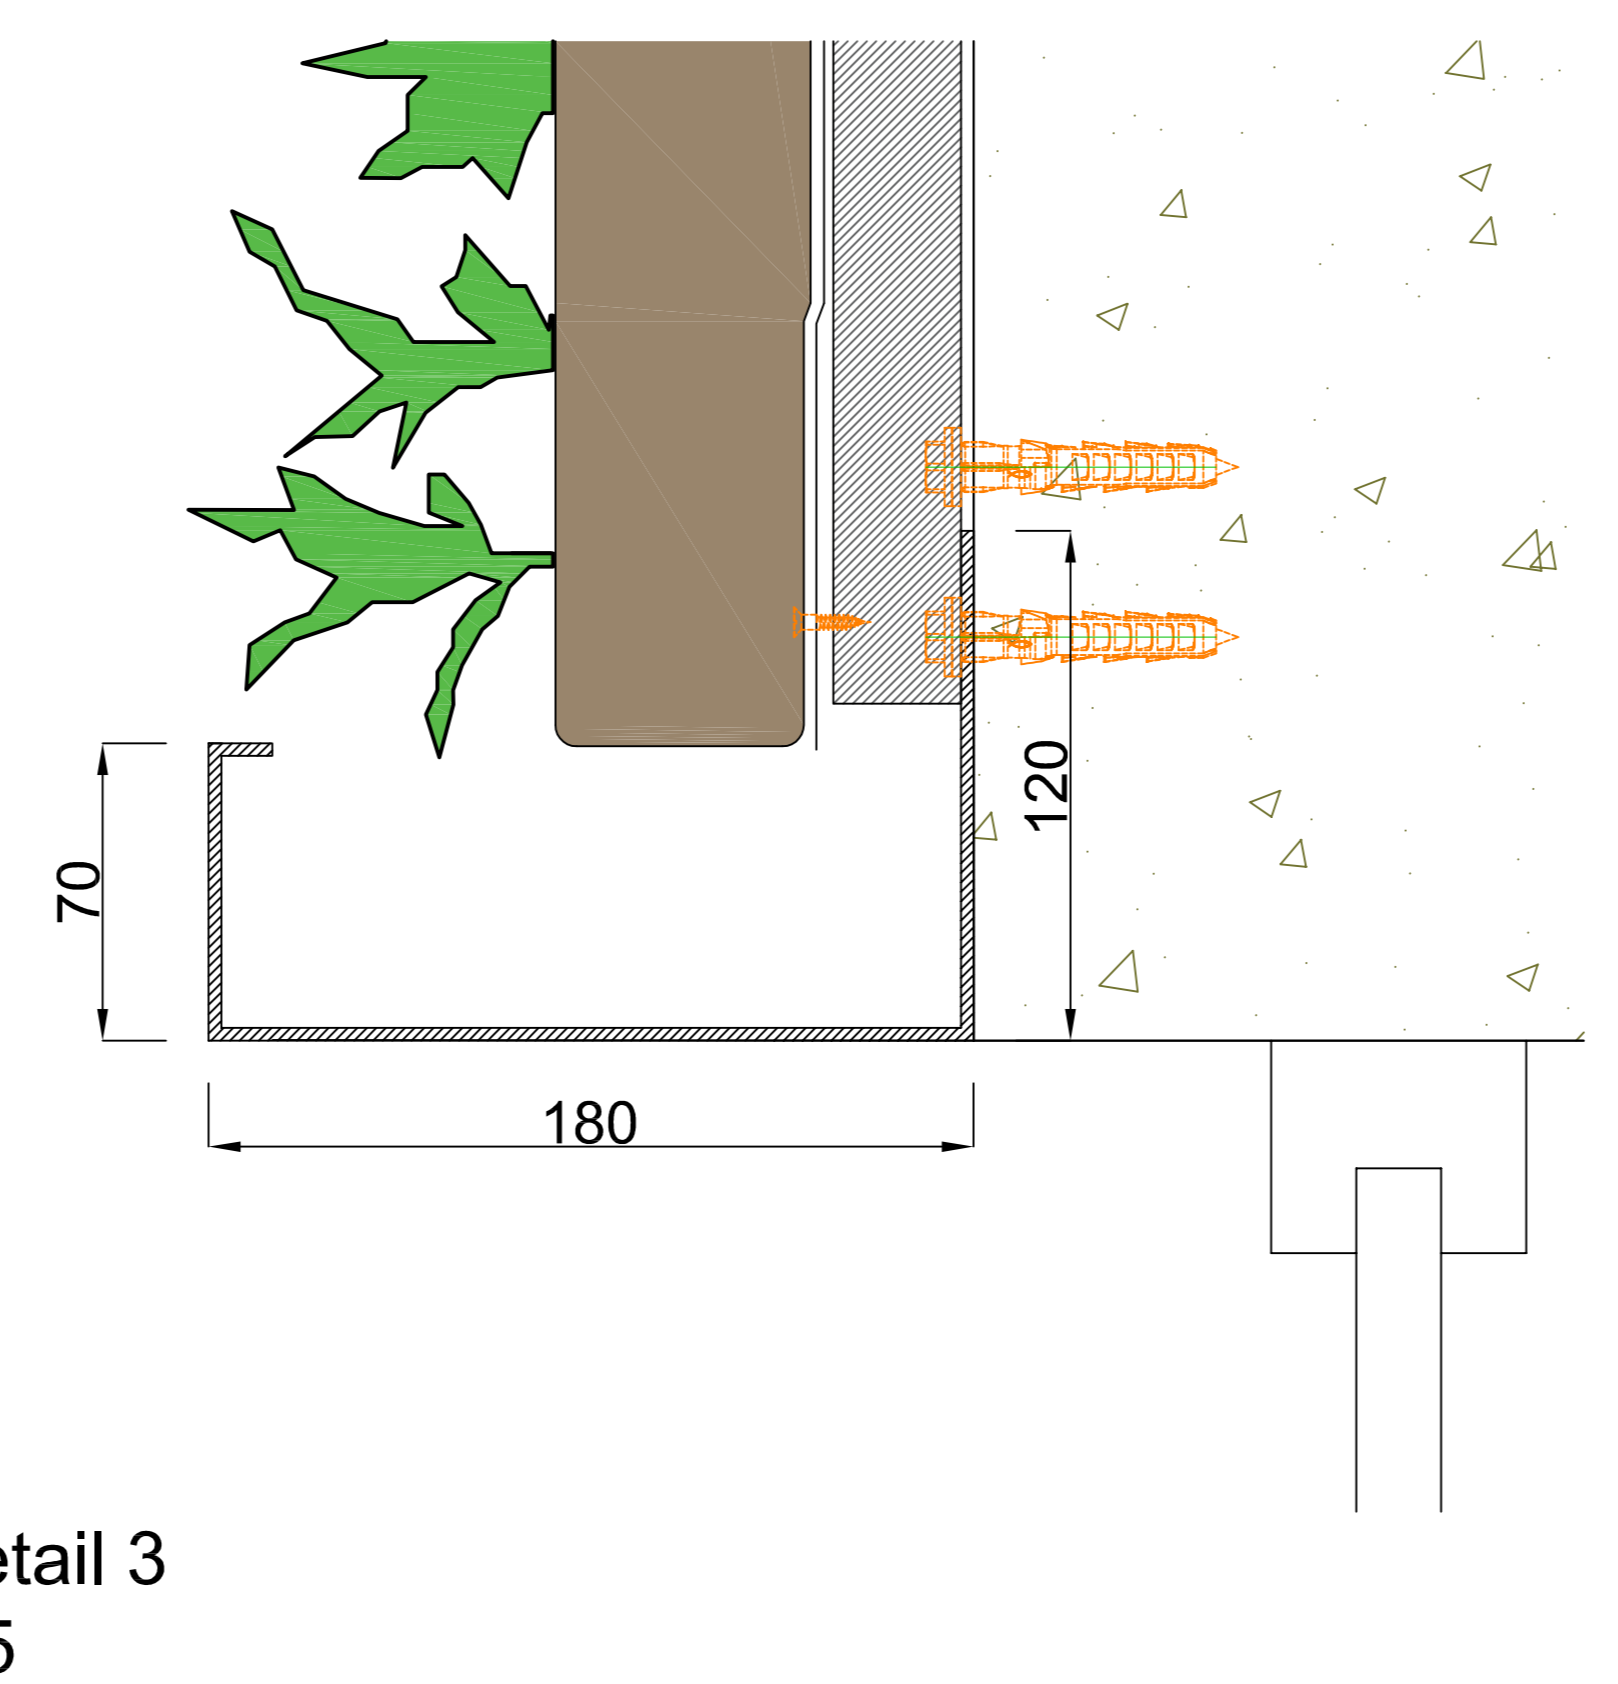

Detail 3 1:5

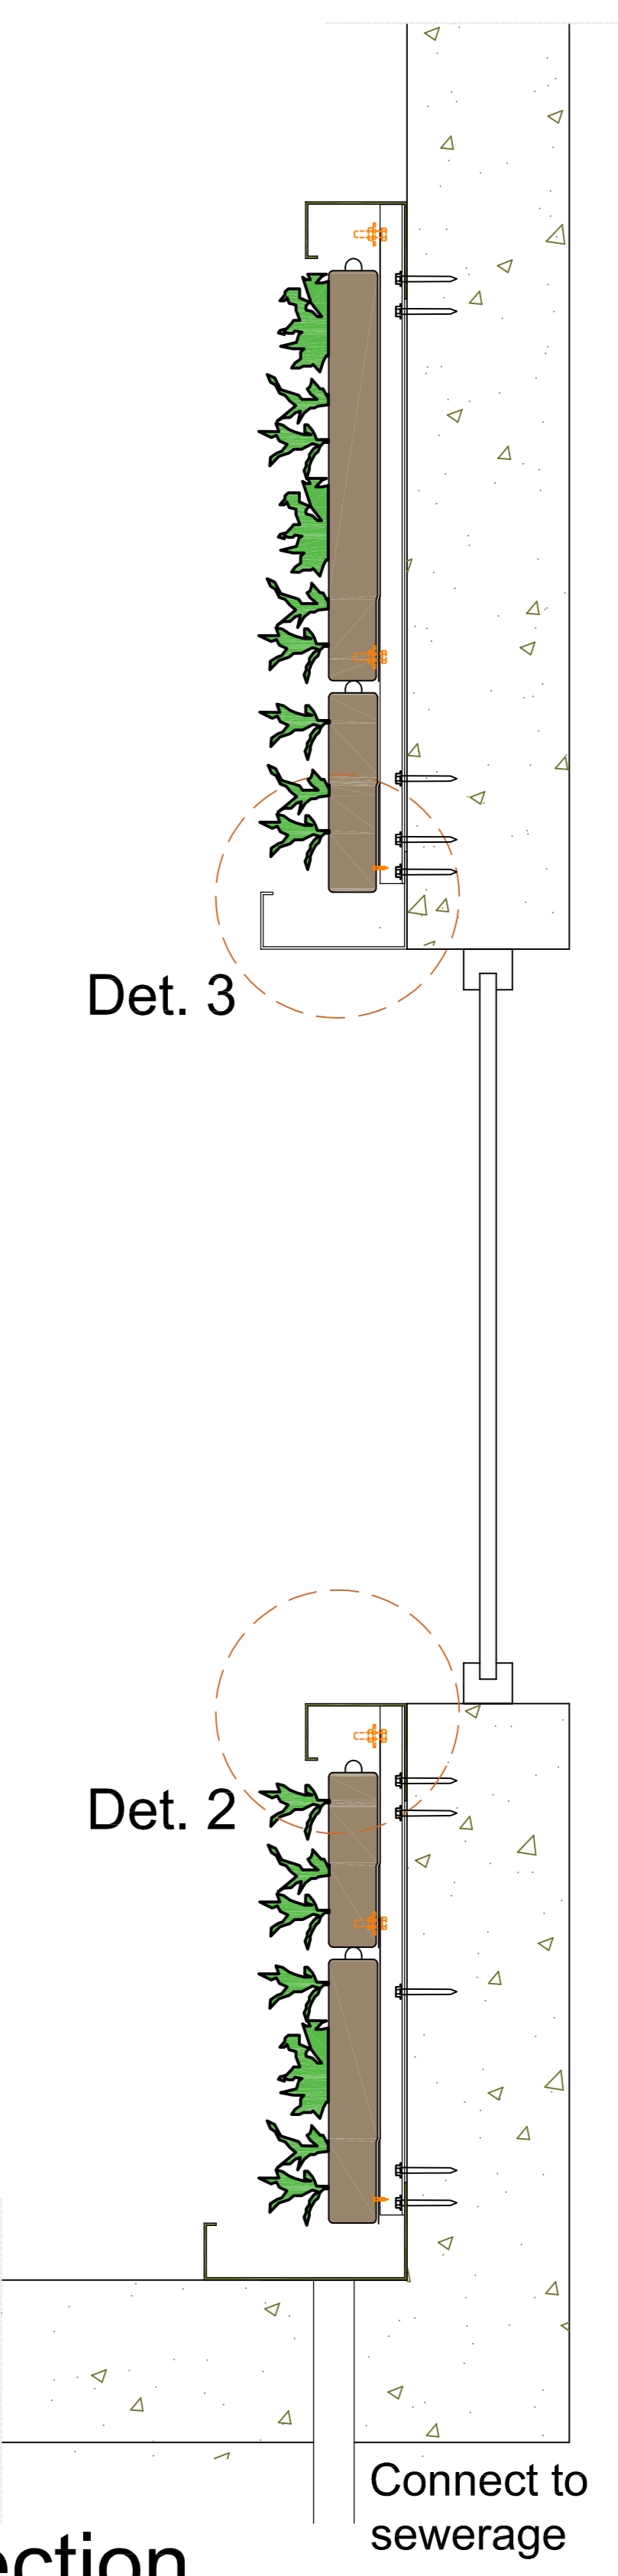

Cradle to Cradle certified




Max. saturated weight



Web-based irrigation system



Warranty Flexipanel

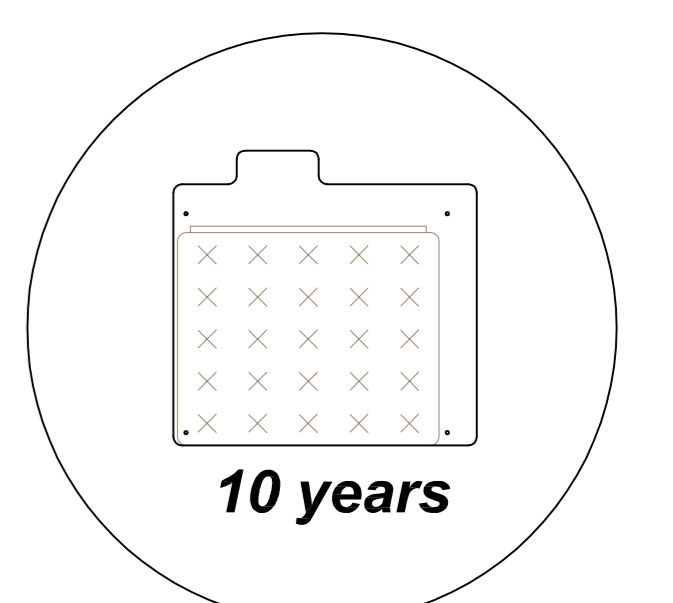

Description
SemperGreenwall
Indoor window/door details


Scale
1:20 / 1:5

Size
A3


Date
25/01/2021

Drawing no.
SGWI-S02




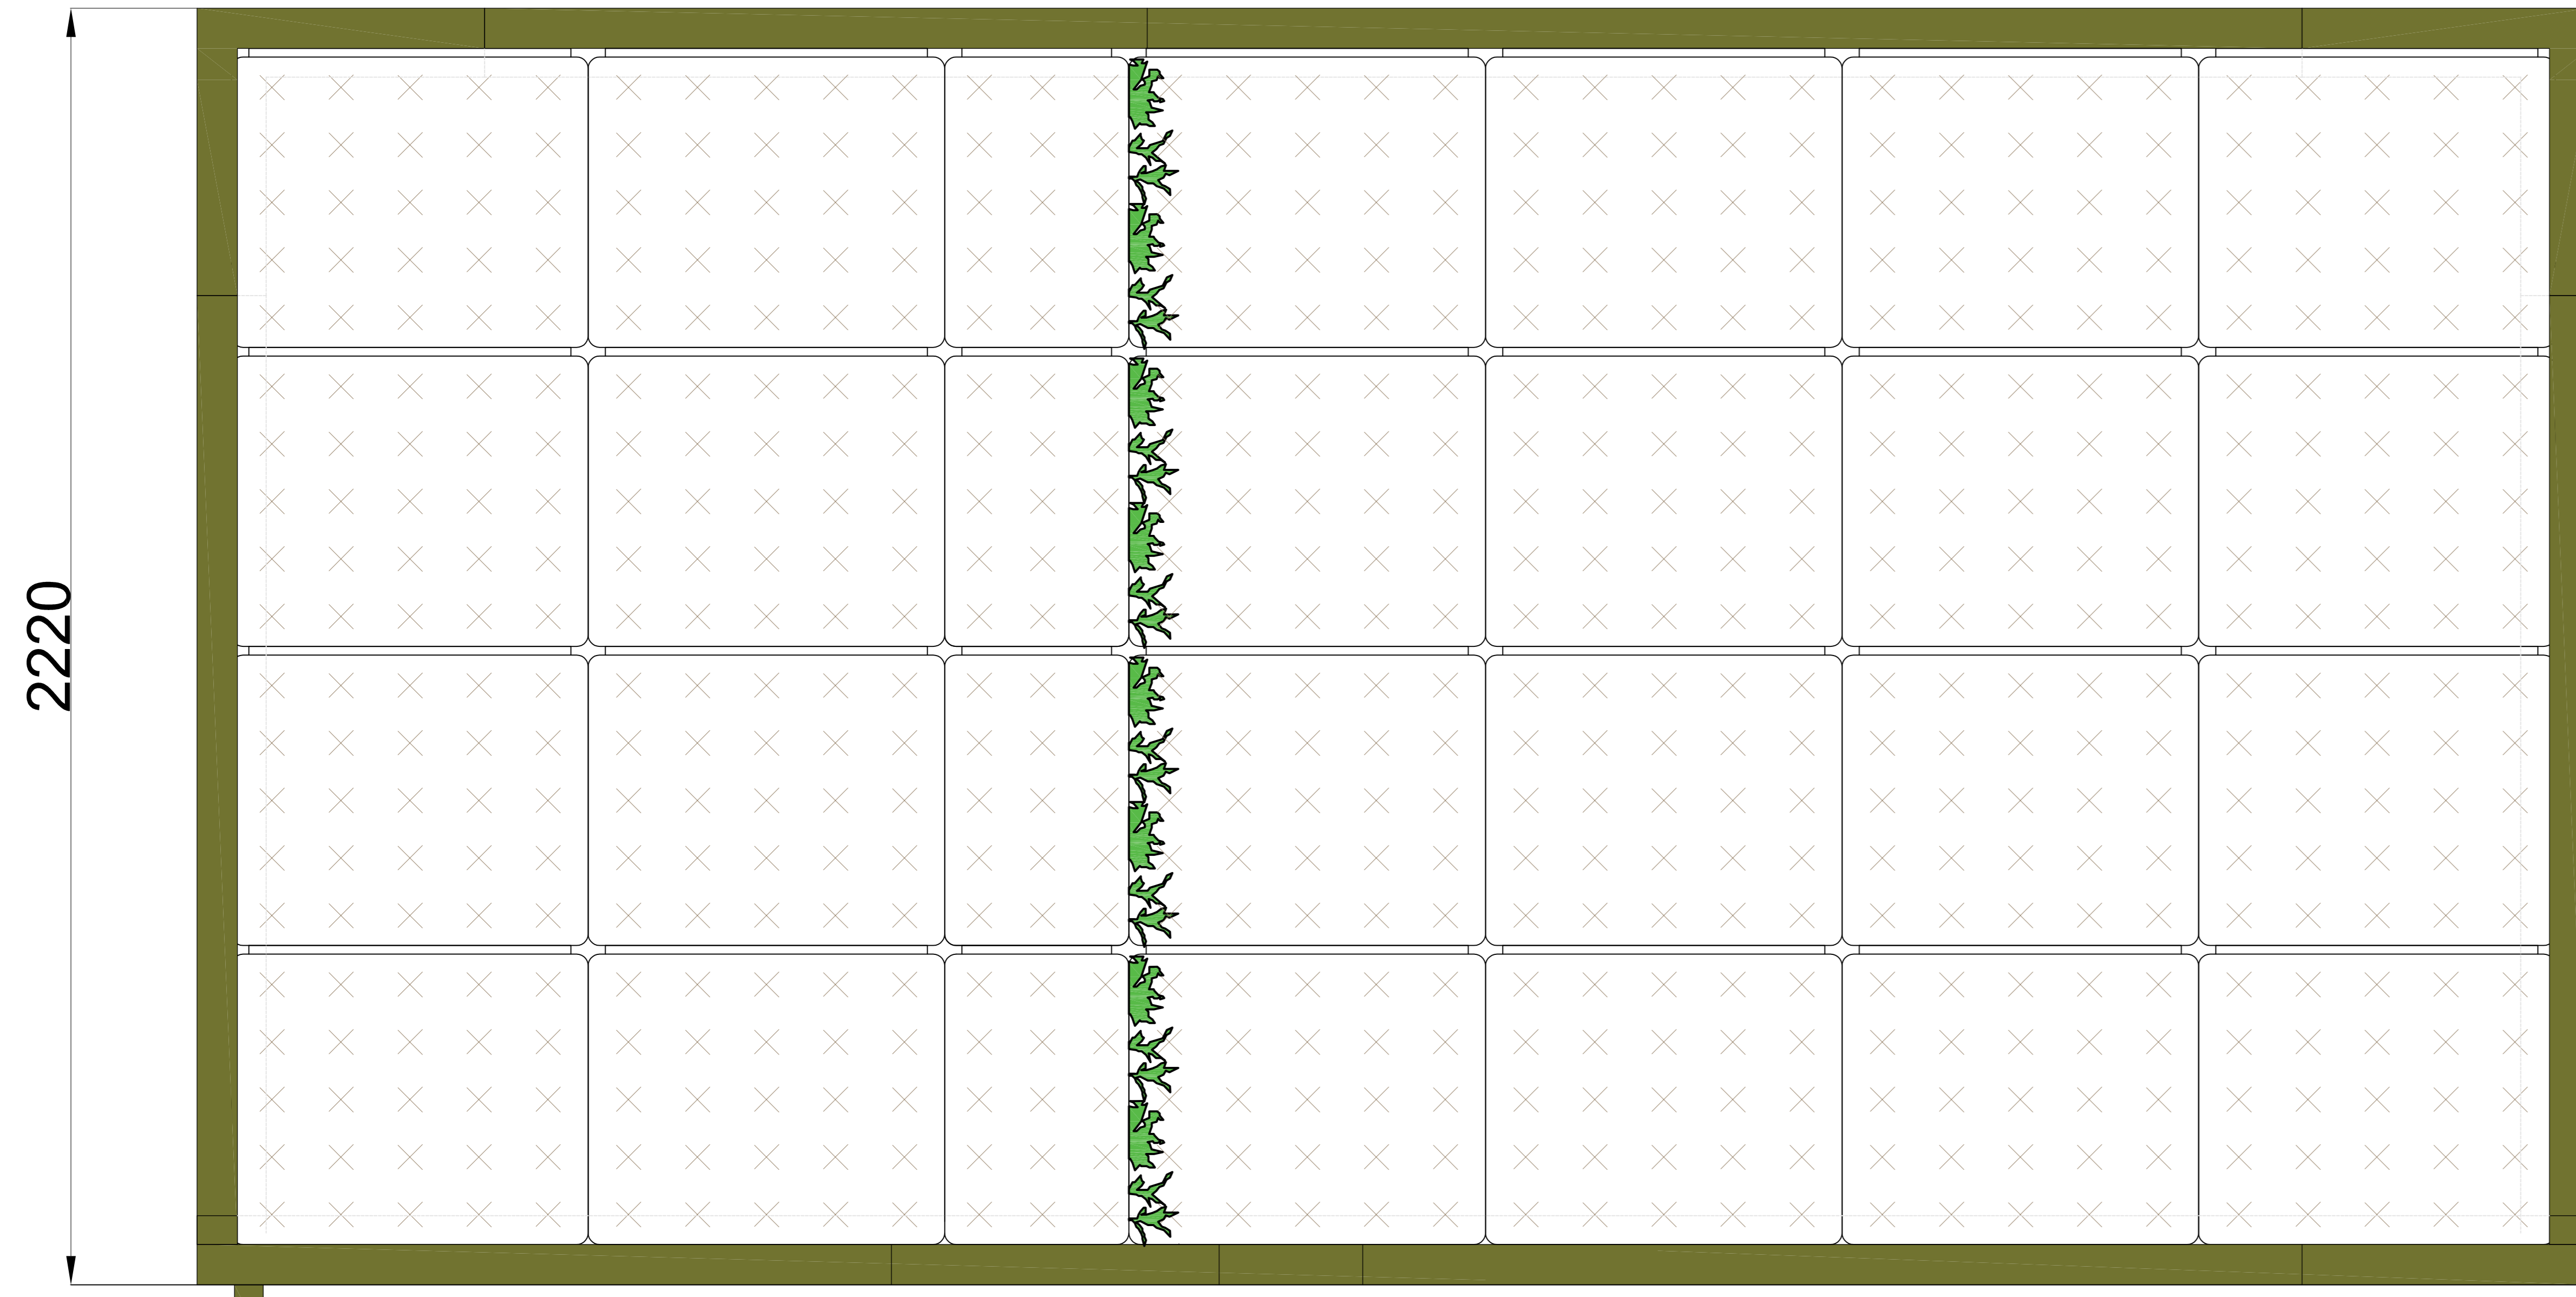


View A

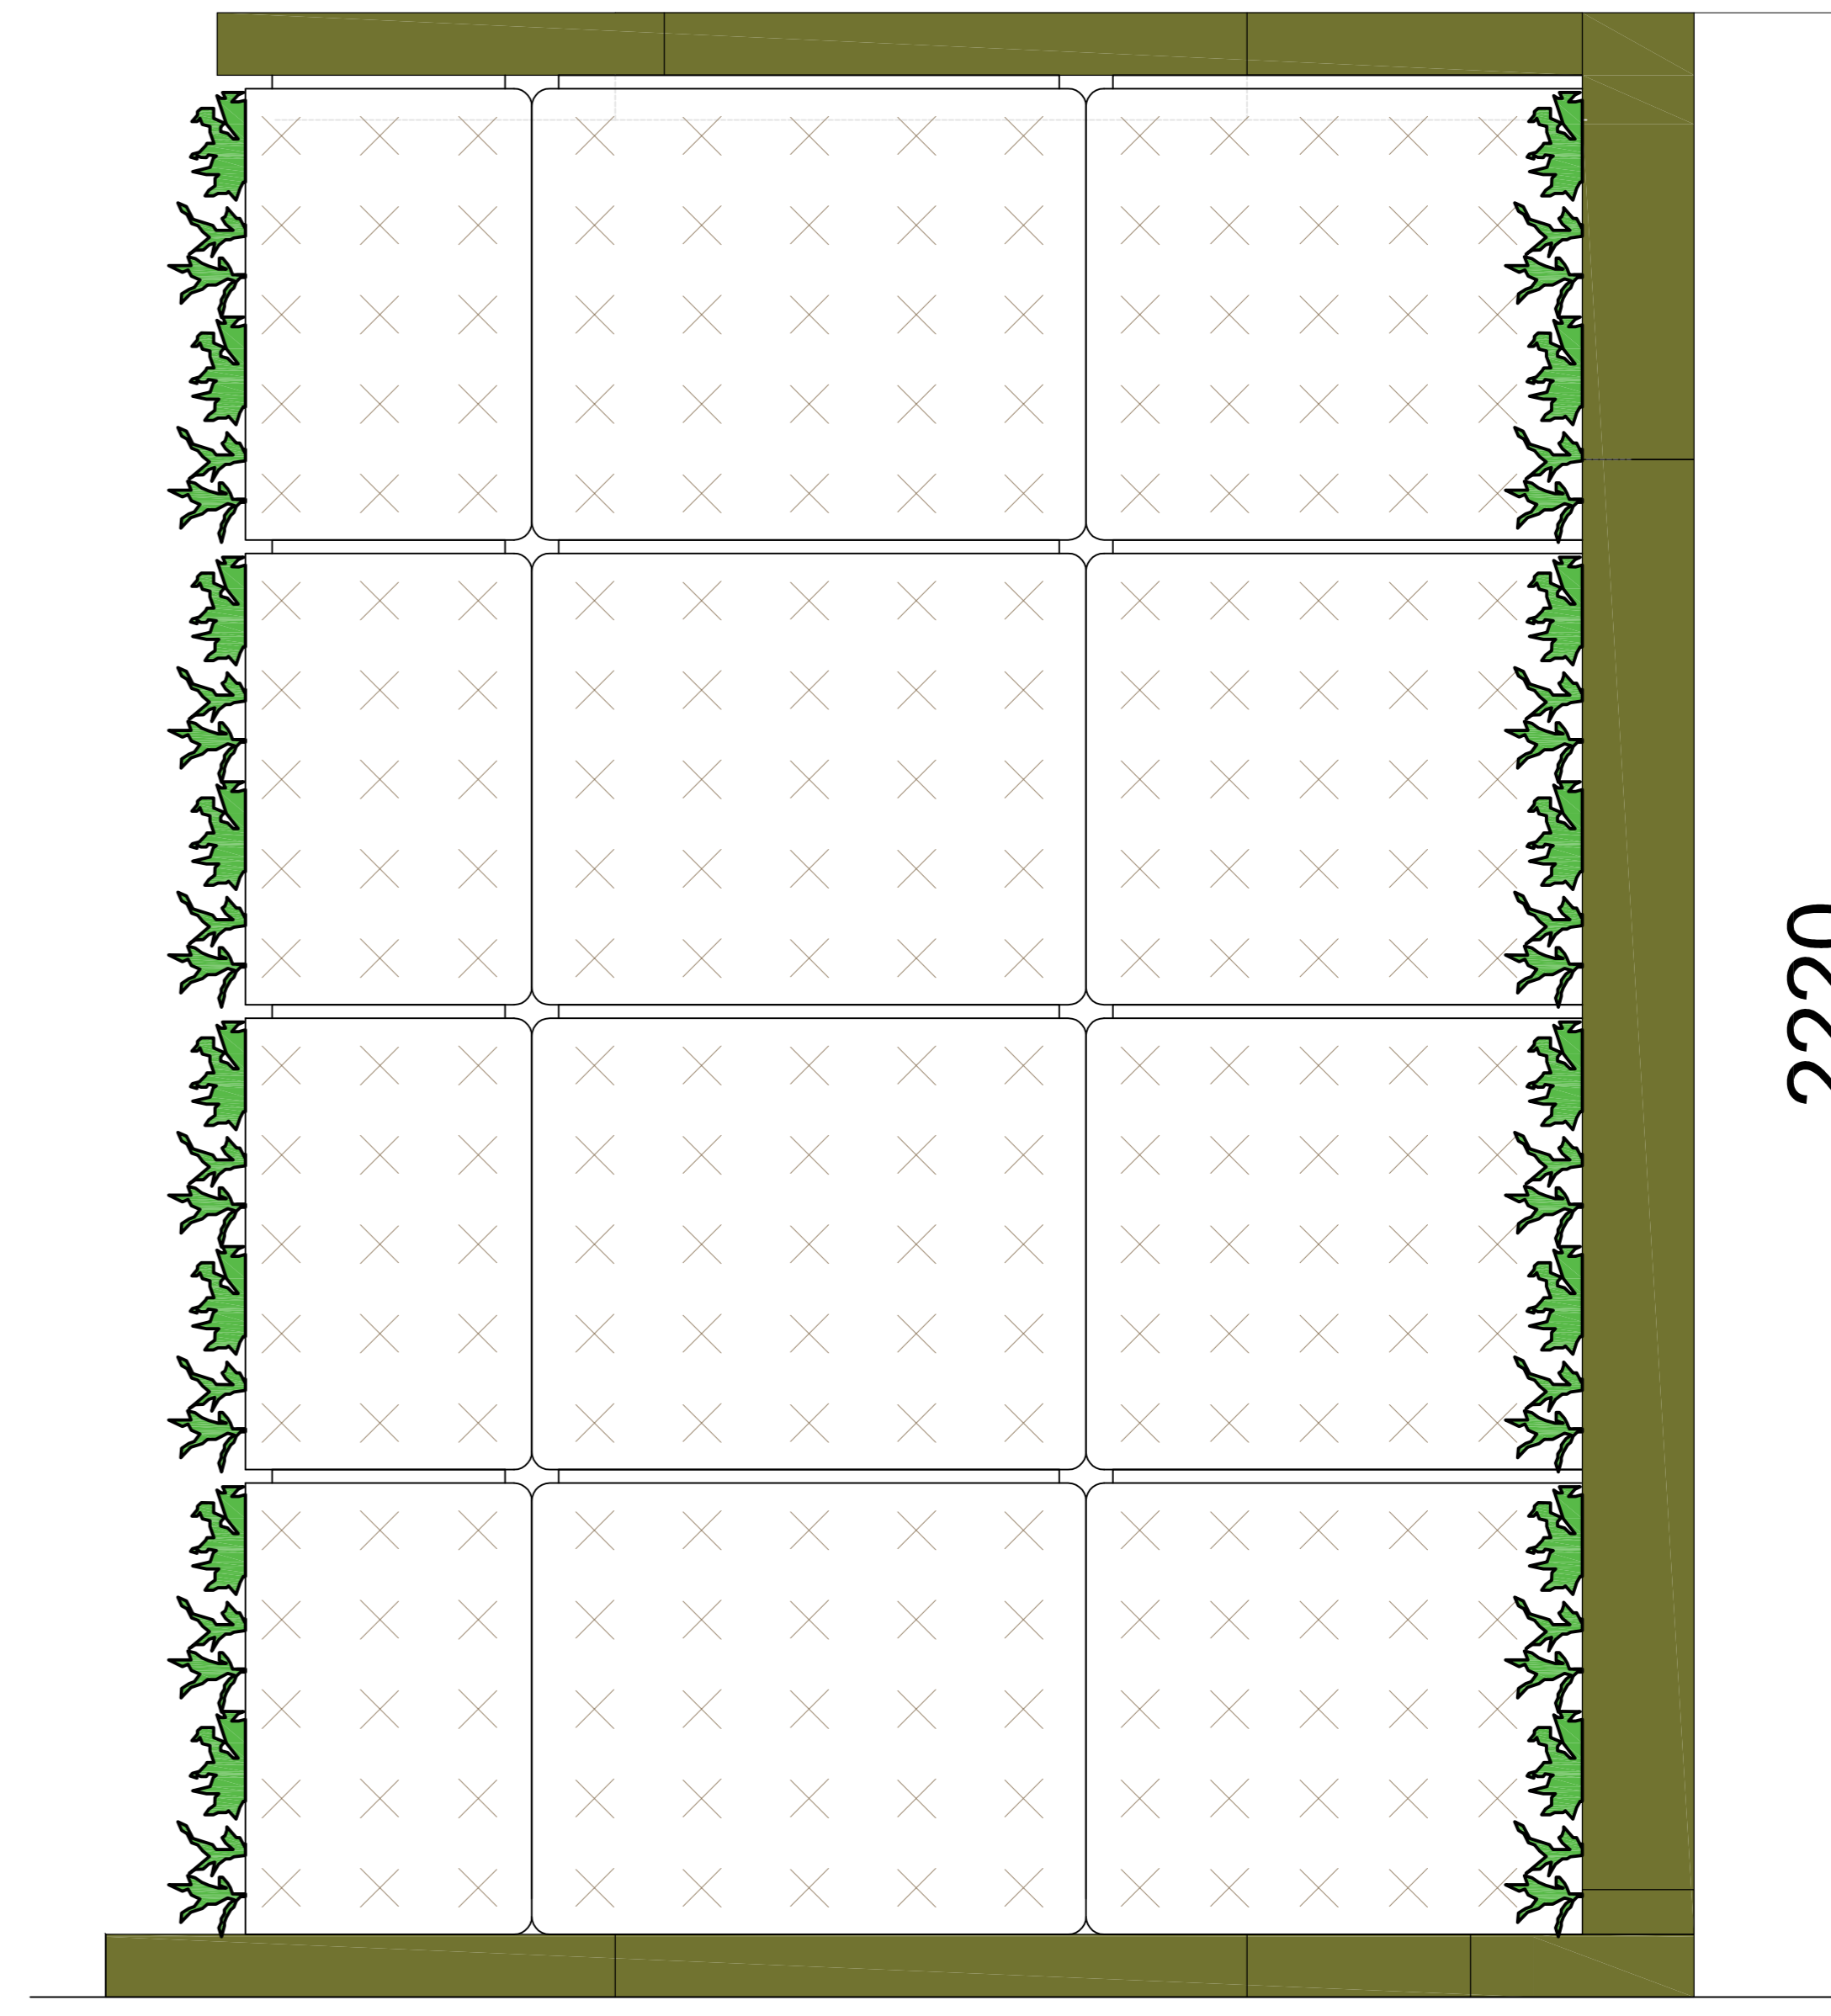

View B

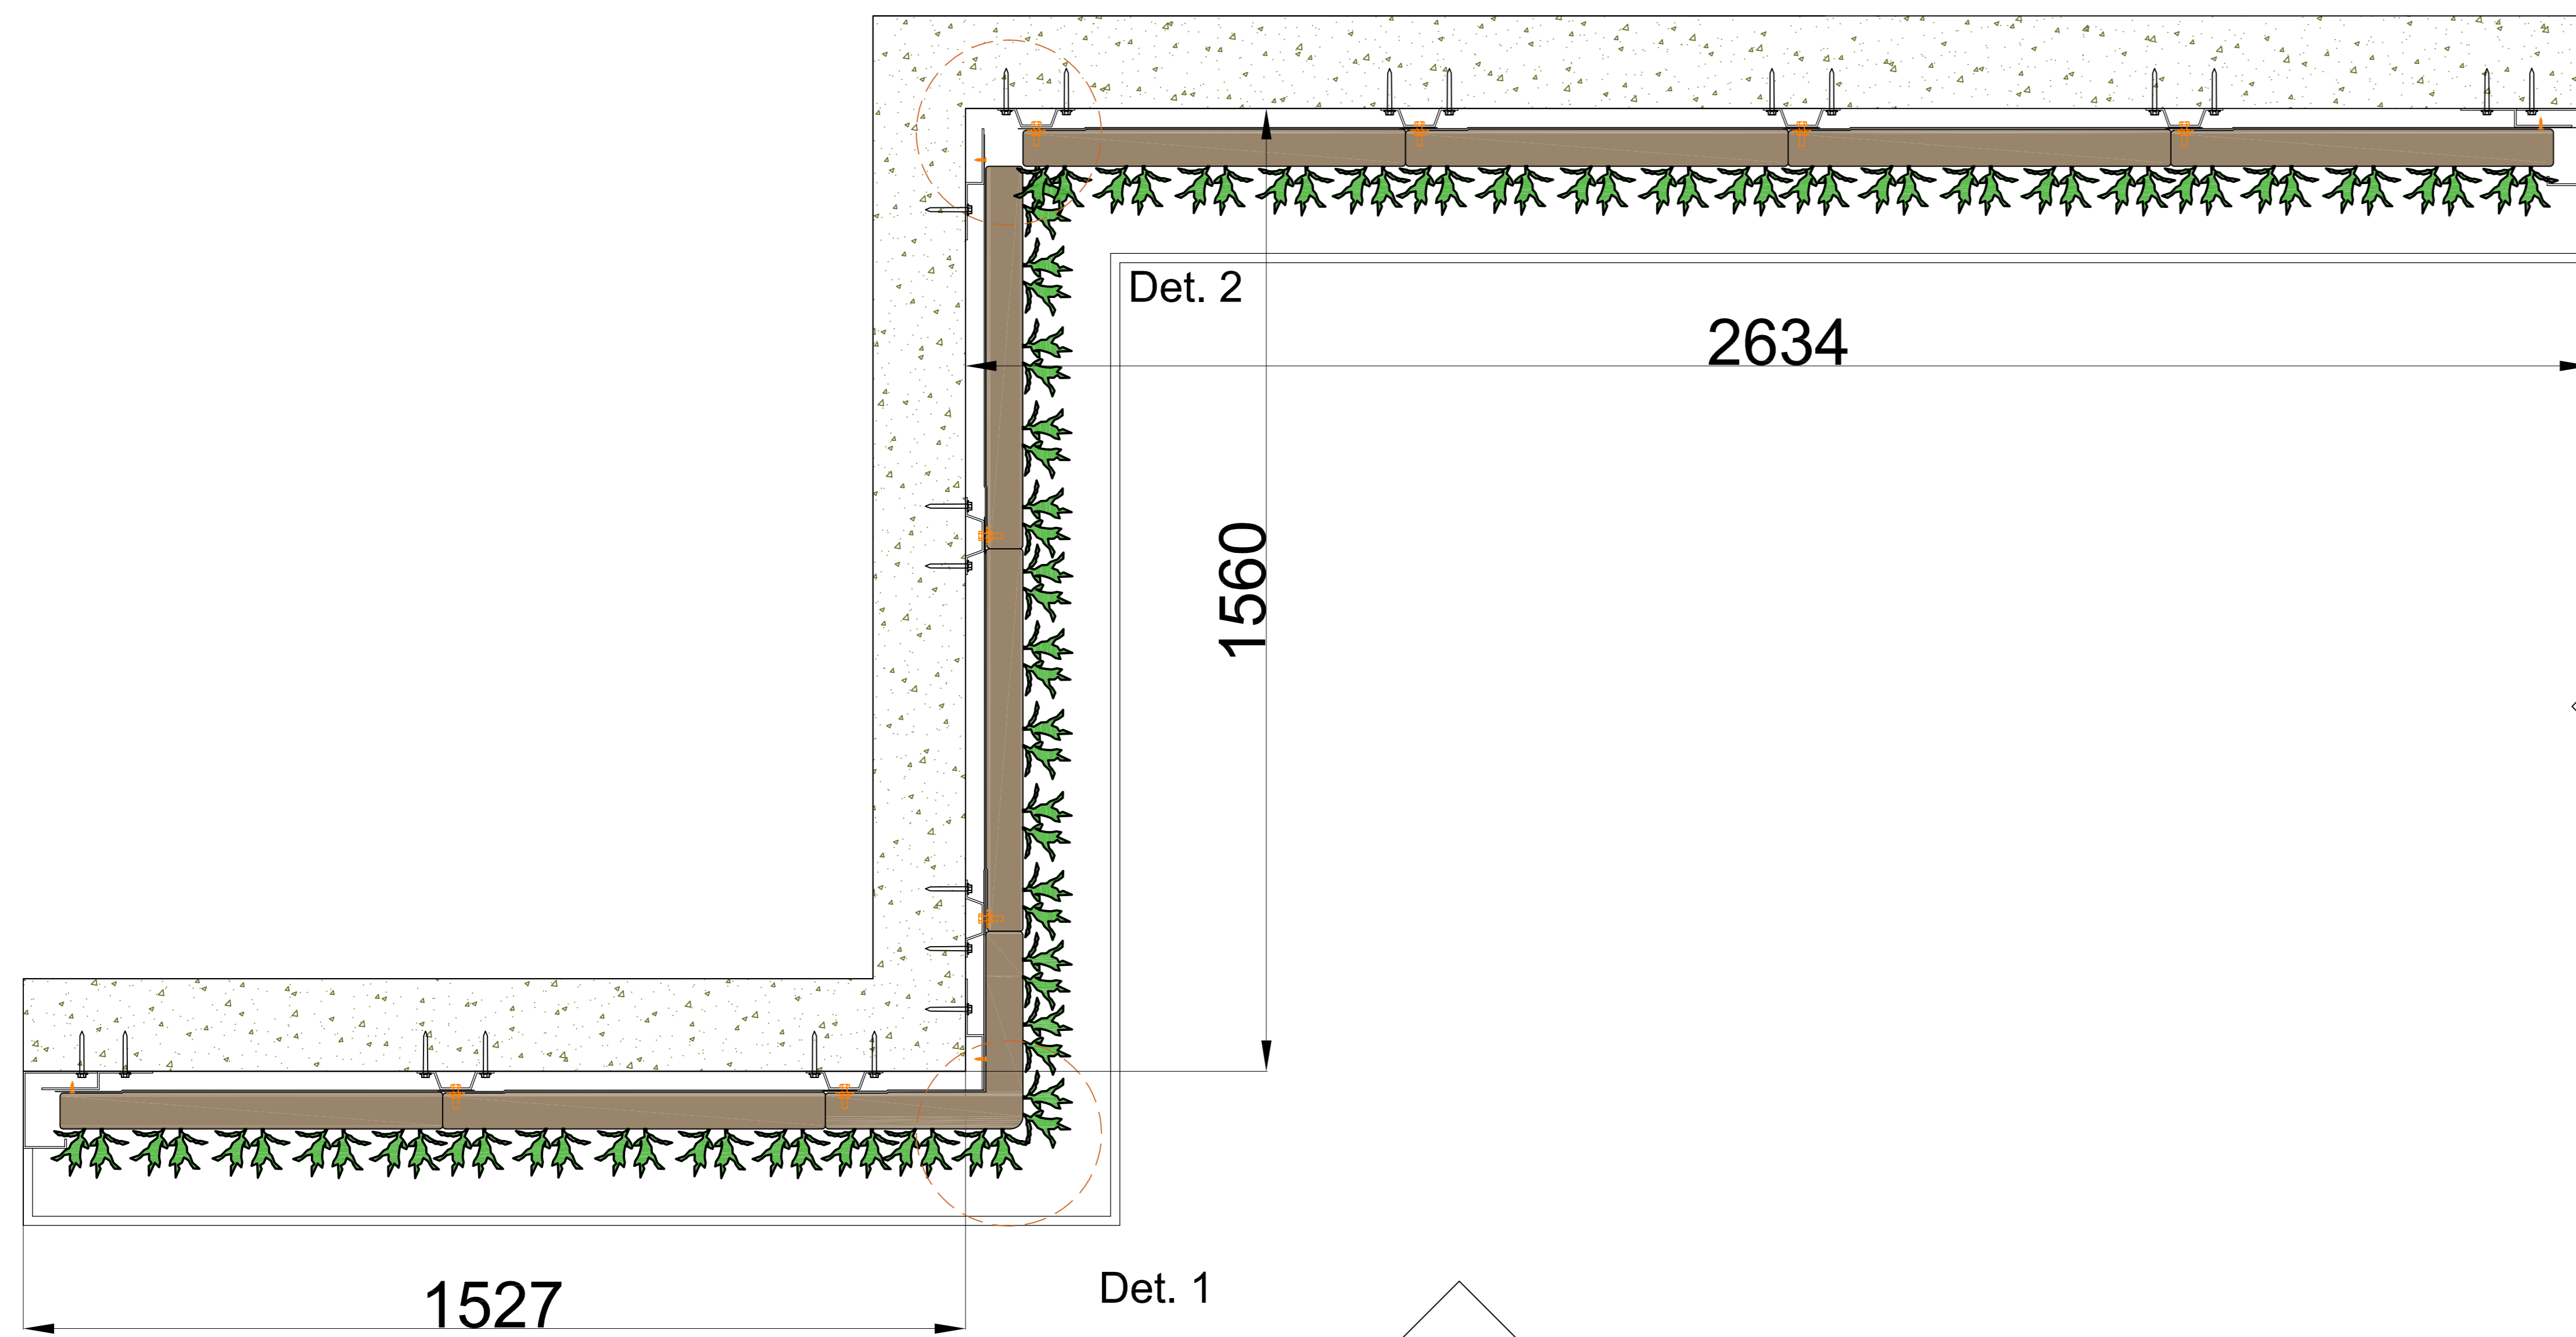

A

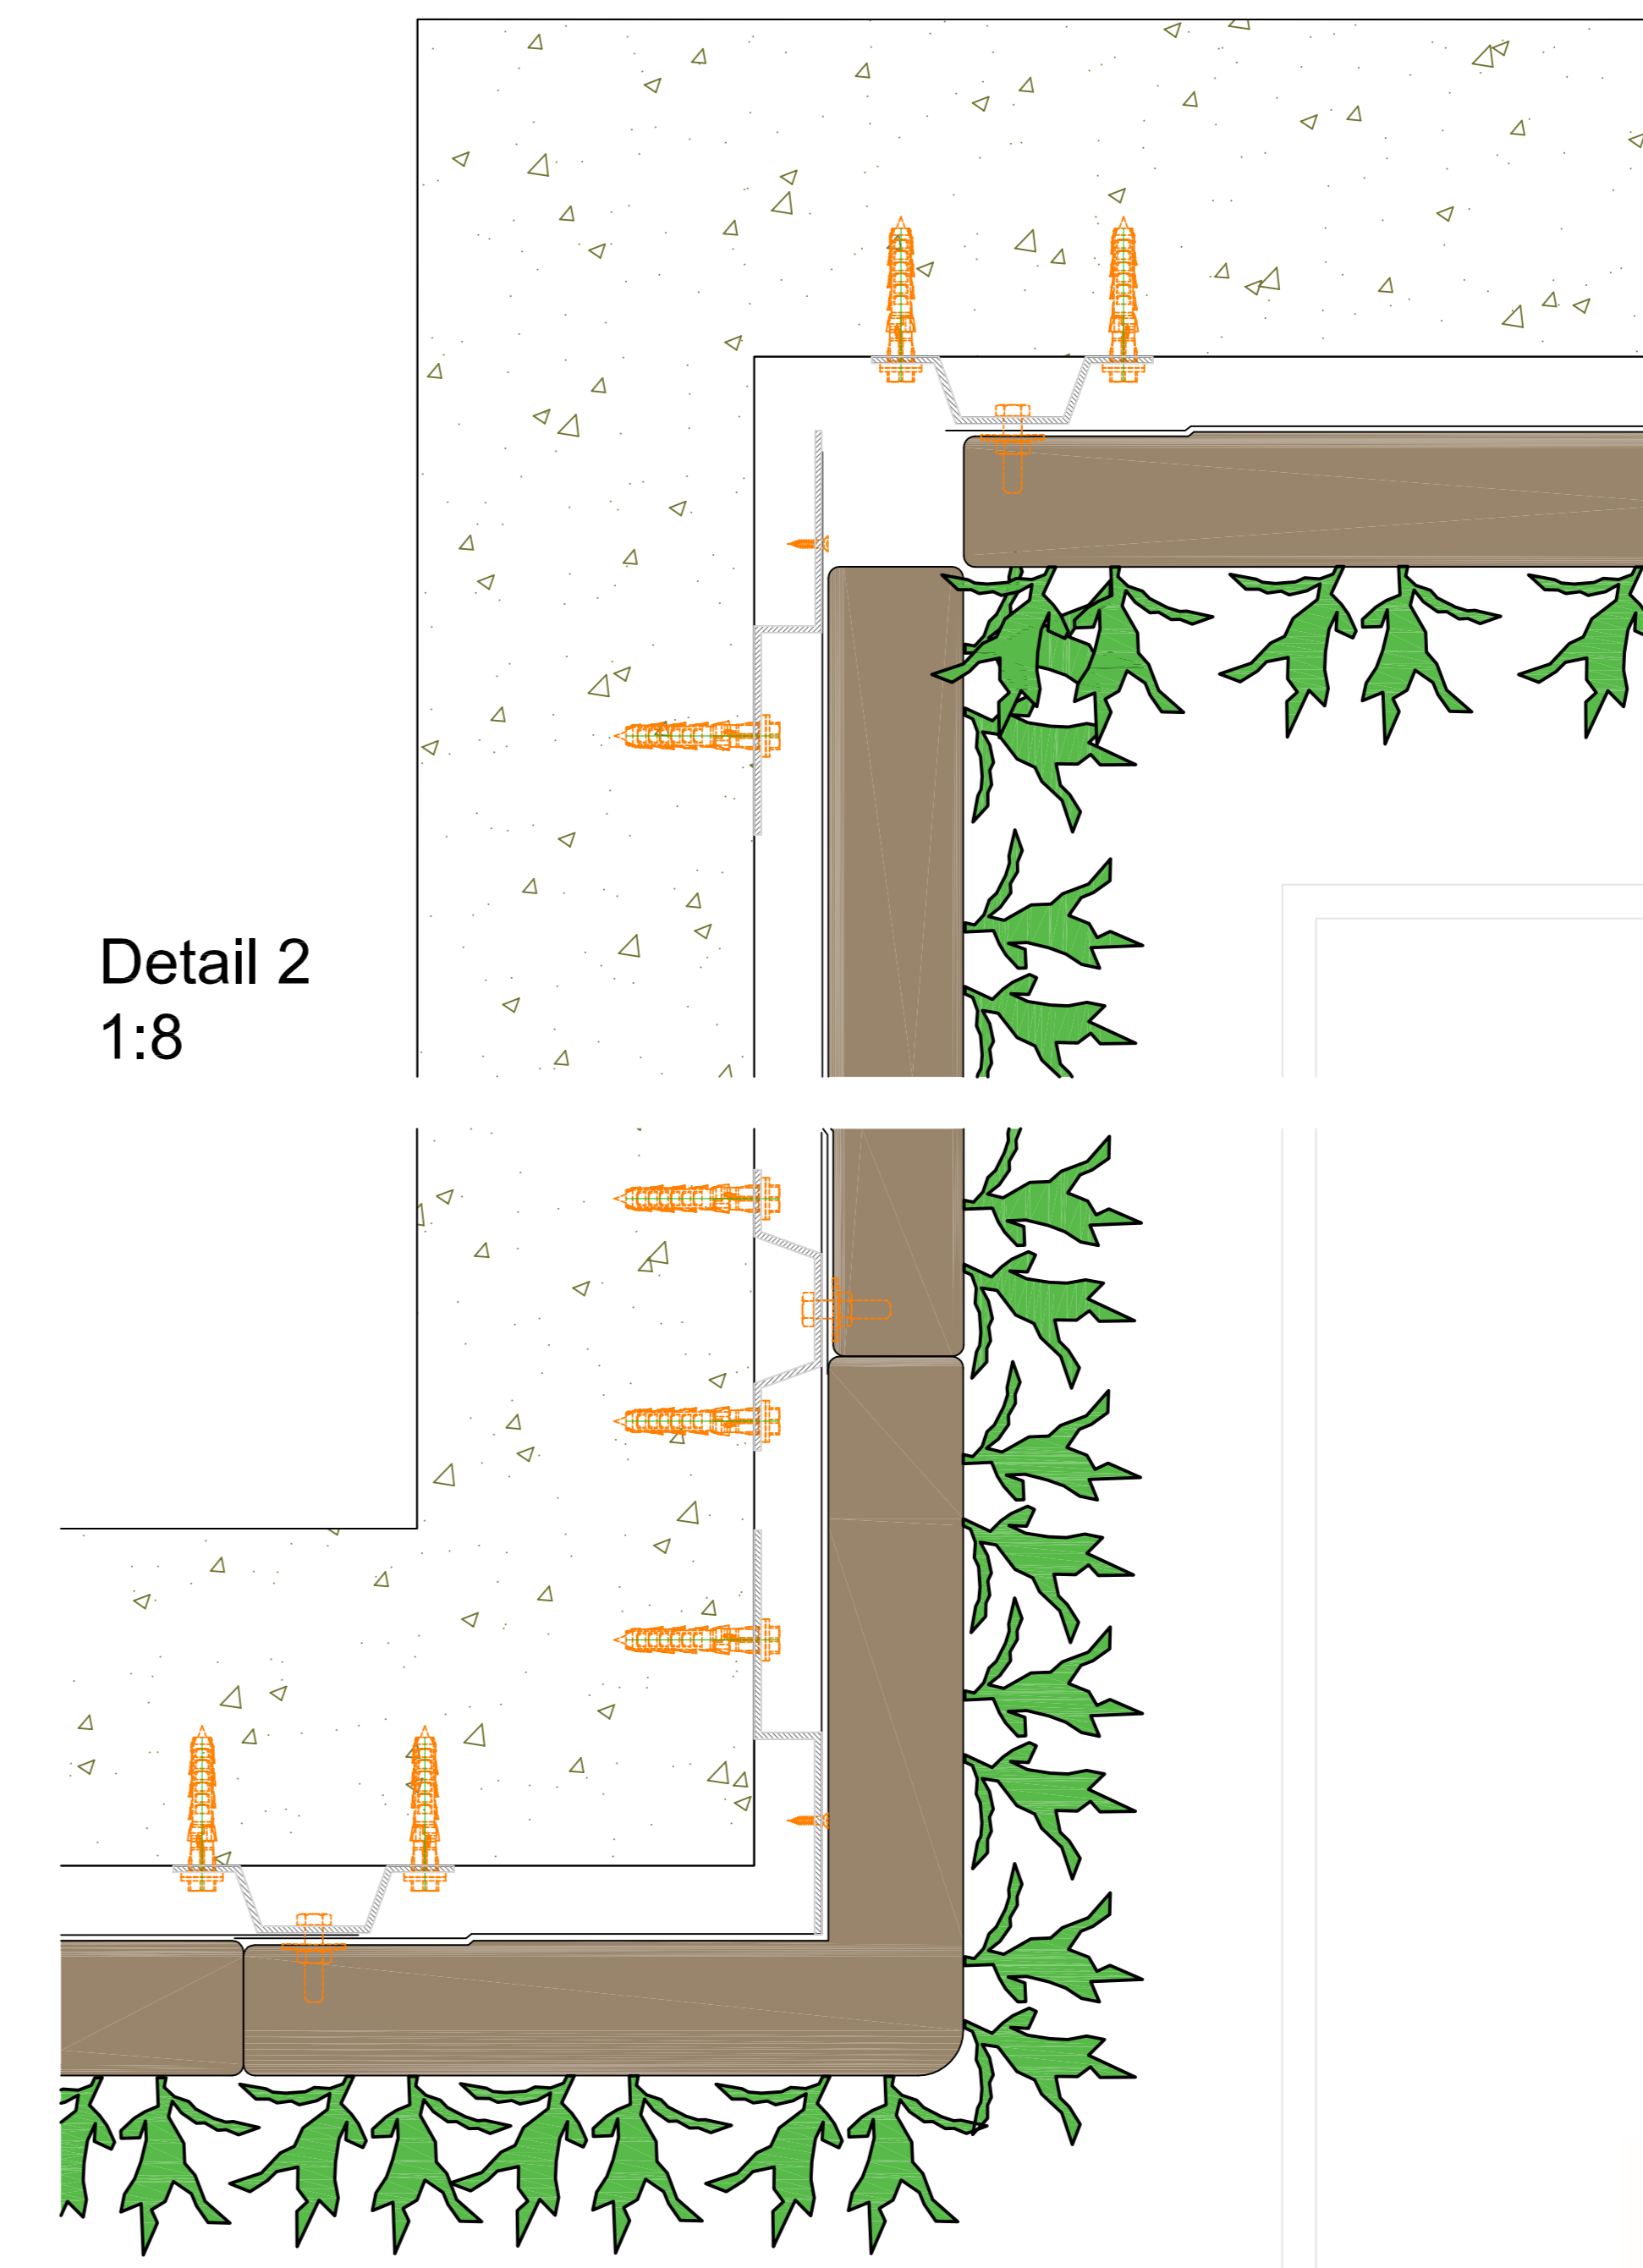

Detail 1
1:8

Cradle to Cradle certified




Max. saturated weight




Web-based irrigation system




Warranty Flexipanel

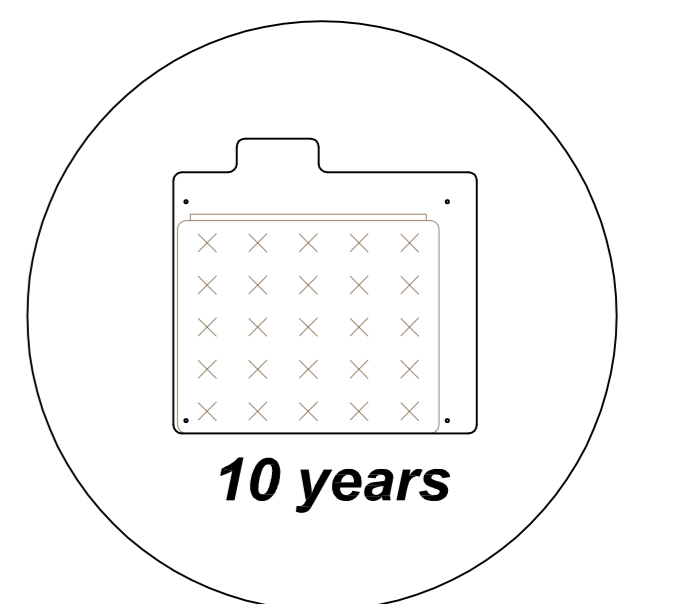

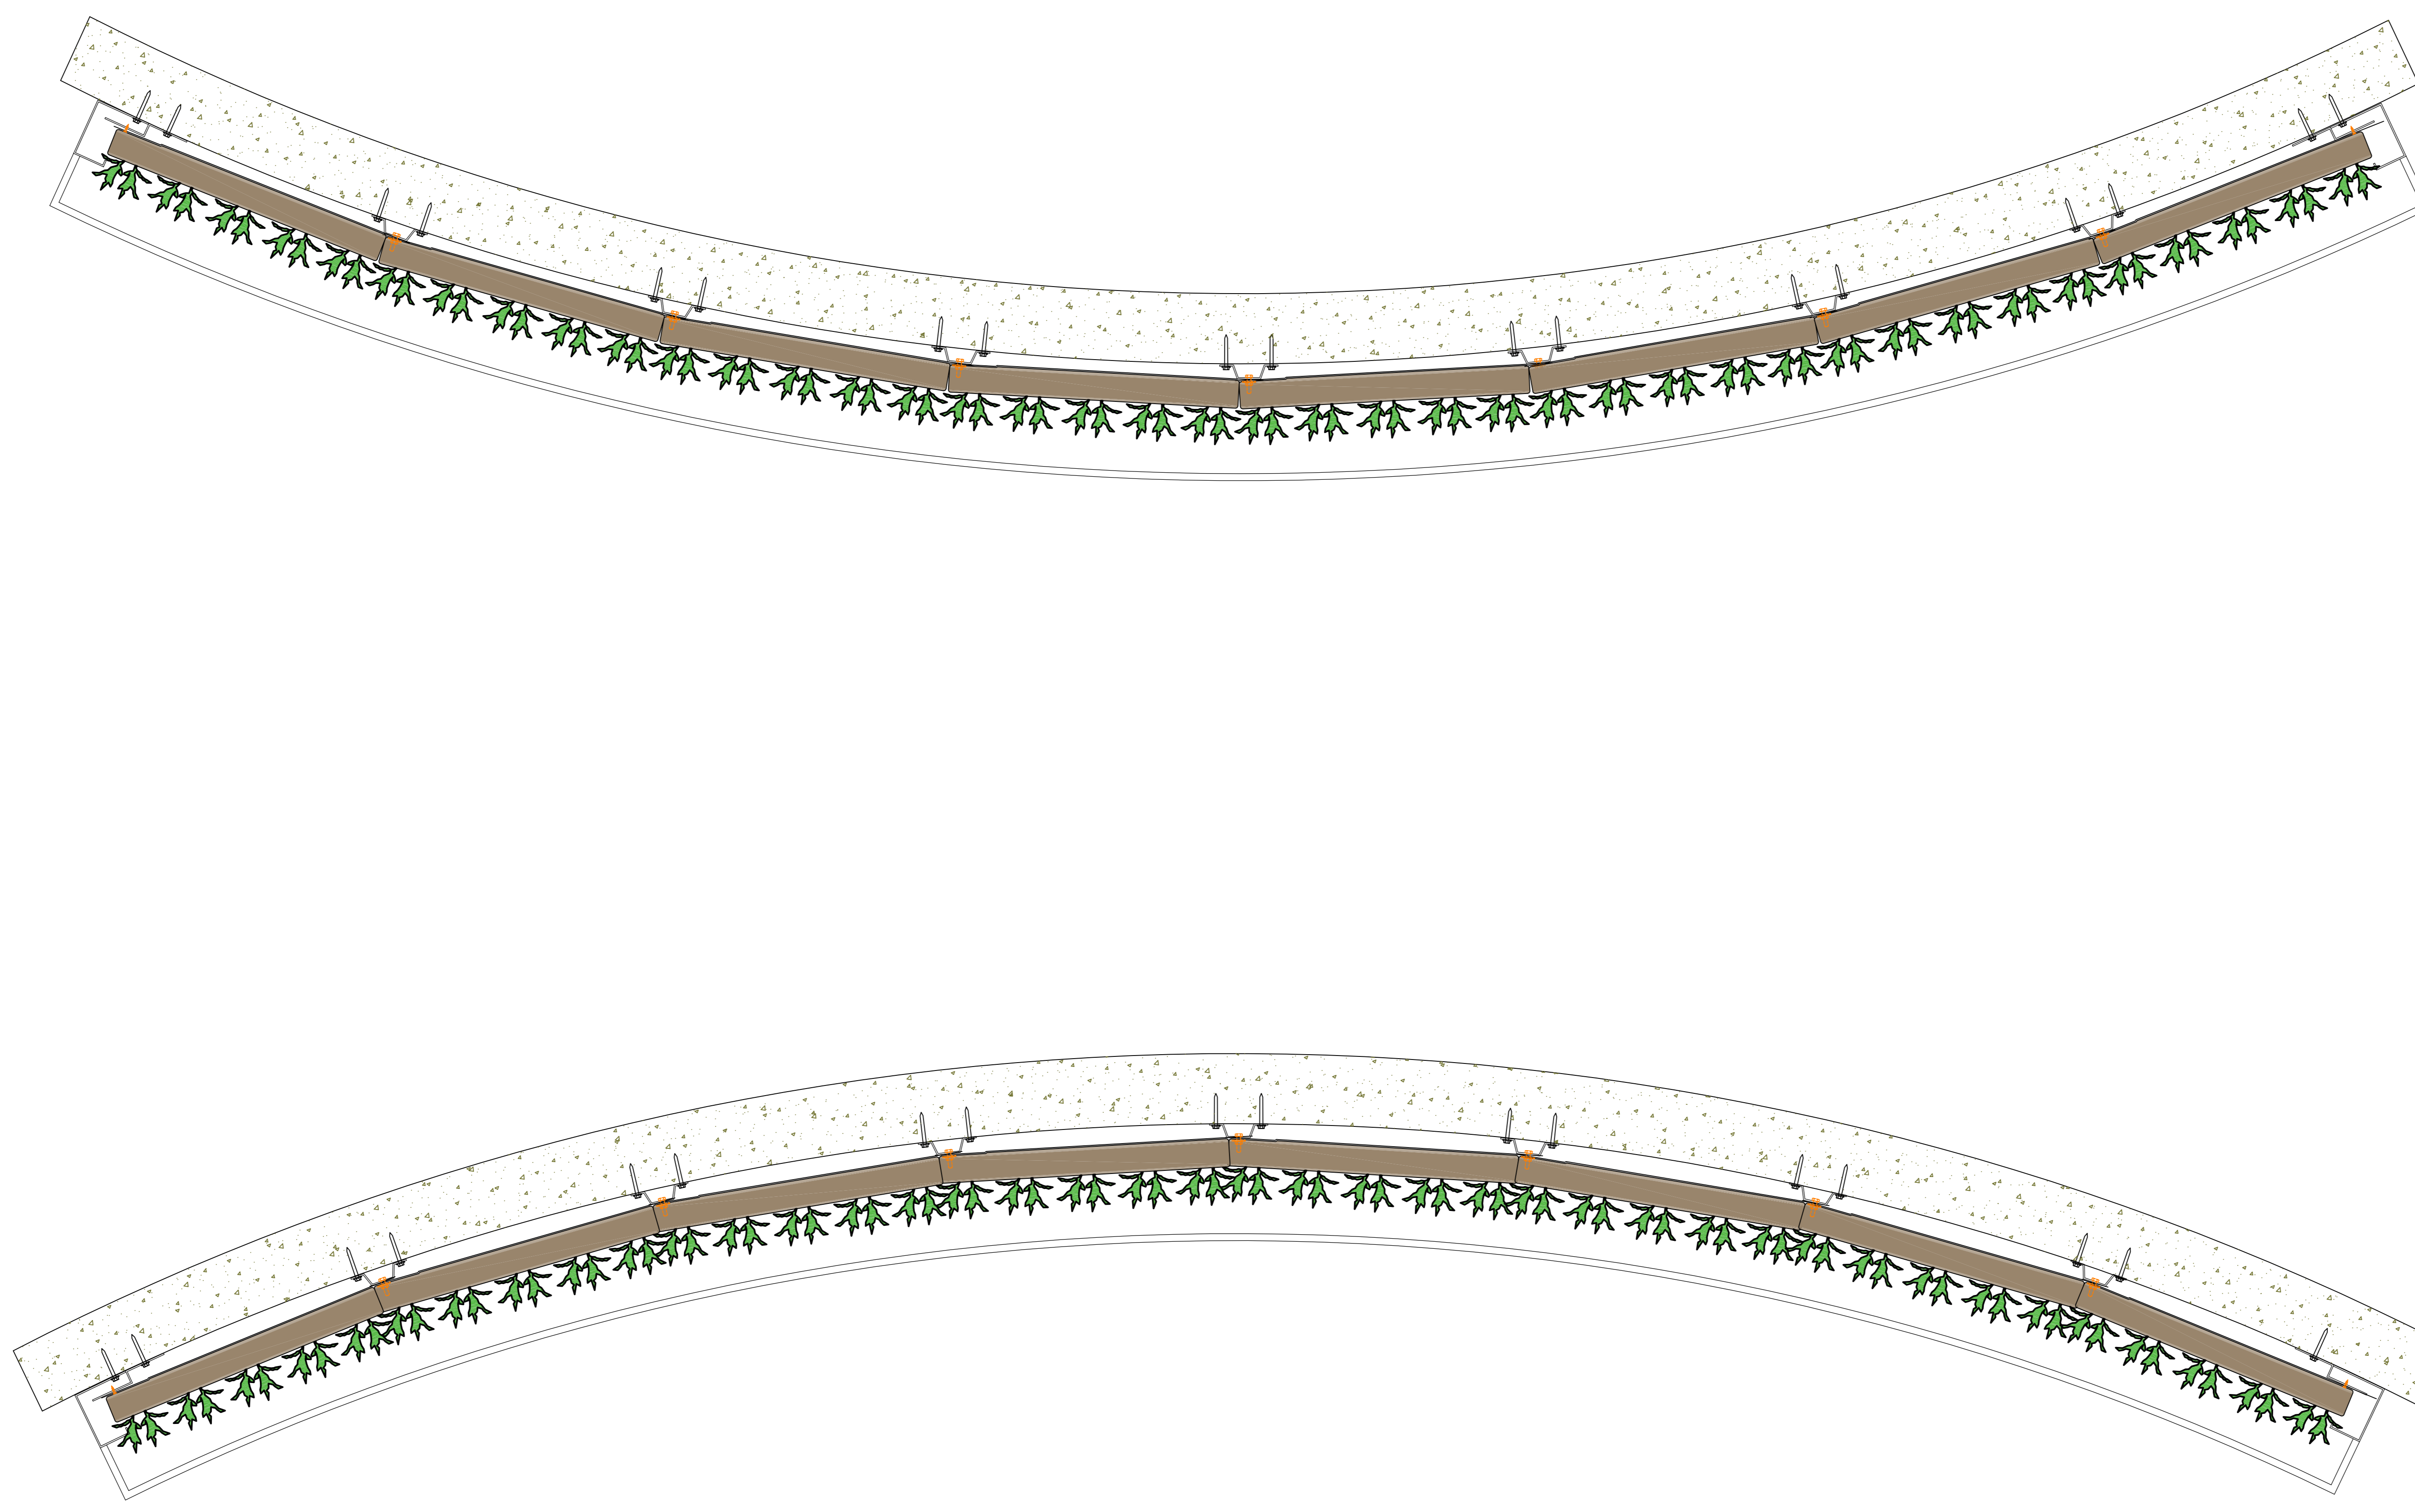

Cradle to Cradle certified

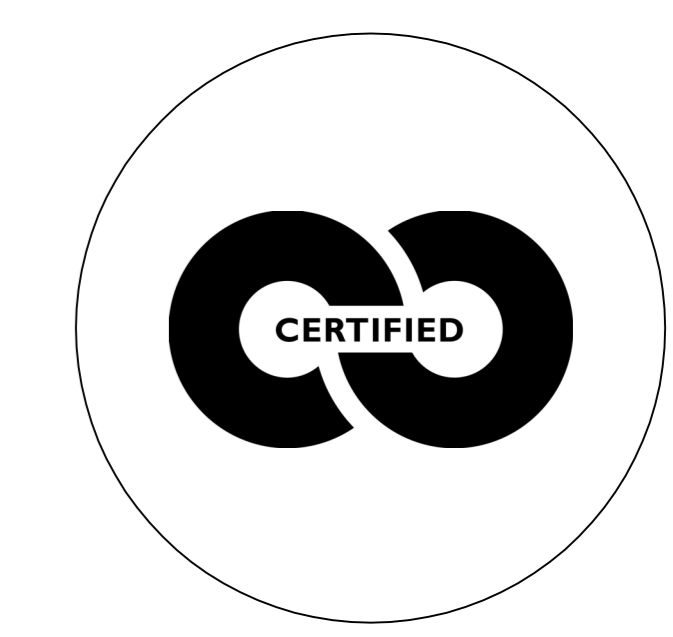


Max. saturated weight



Web-based irrigation system



Warranty Flexipanel

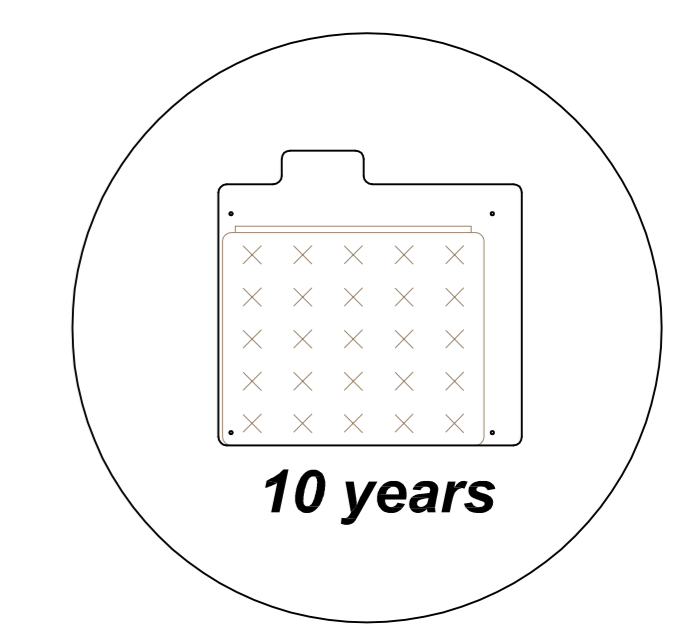

Description
SemperGreenwall
Indoor curved wall

Scale
1:20

Size
A3

Date
25/01/2021

Drawing no.
SGWI-S04