

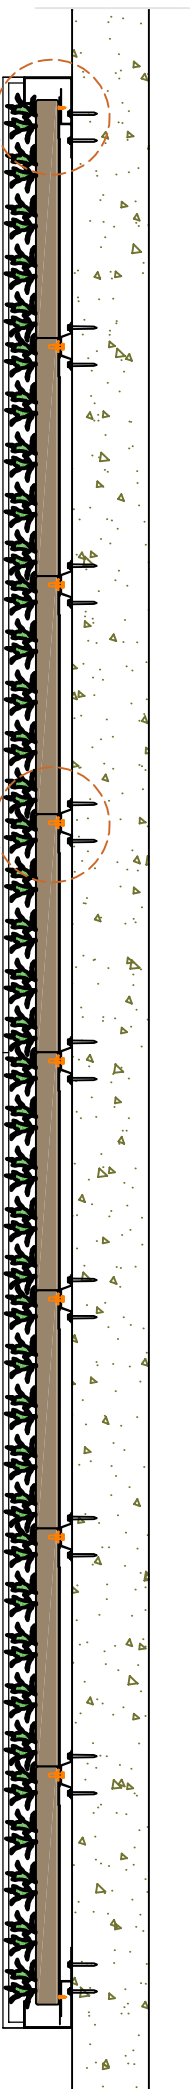
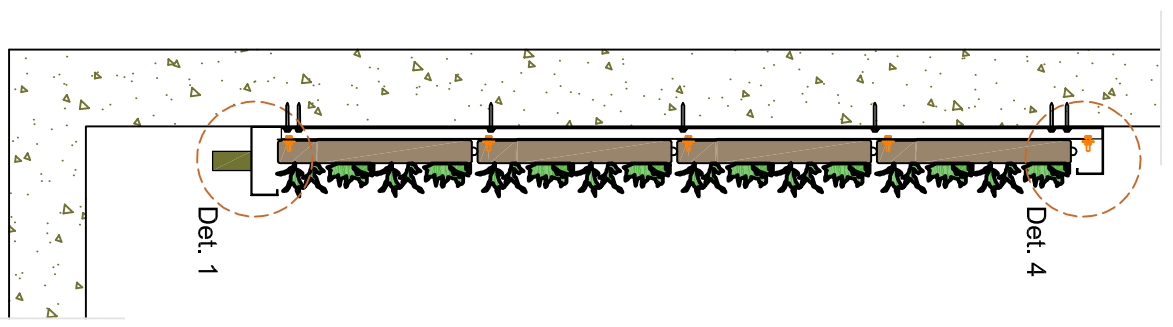
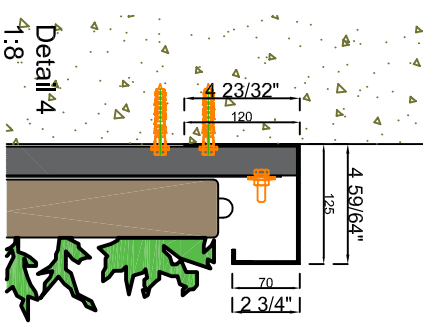
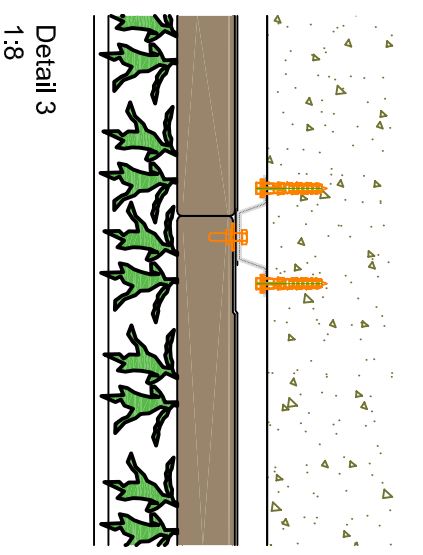


Front view

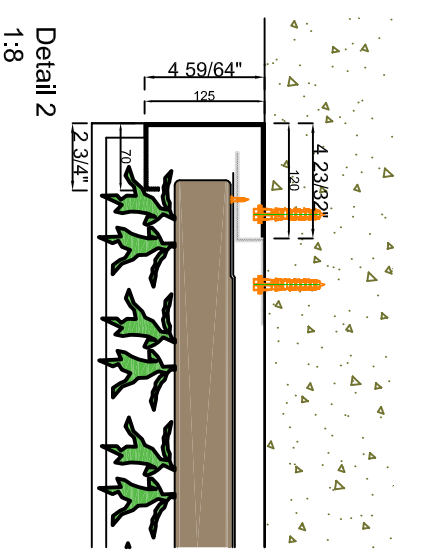


Section B-B

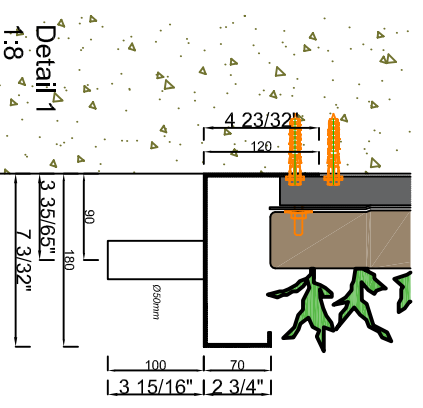

Section A-A

Cradle to Cradle certified

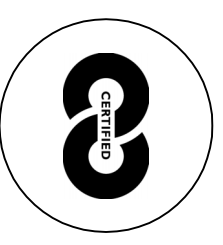


Max. saturated weight



Web-based irrigation system






Warranty Flexipanel

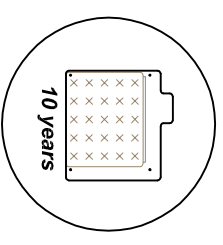


Description	SemperGreenwall Outdoor
Scale	1:20 / 1:8
Size	Letter
Date	19/05/2021
Drawing no.	SGWO-S01




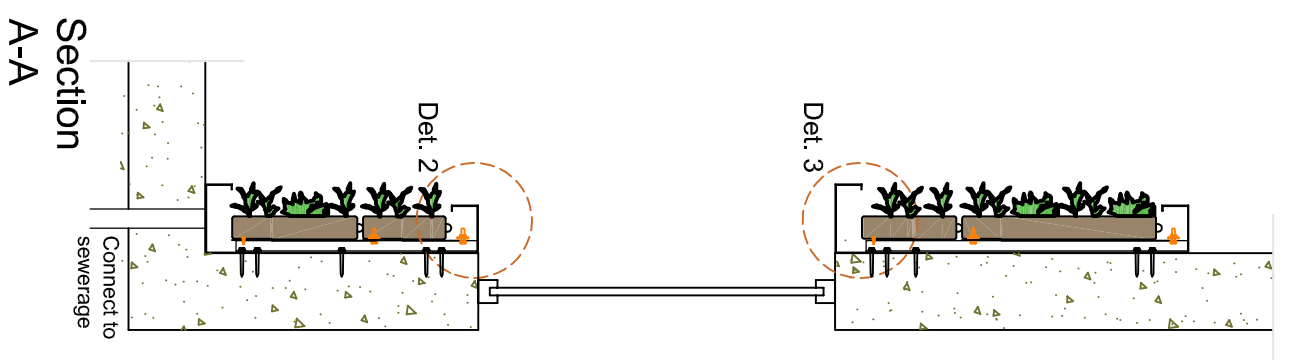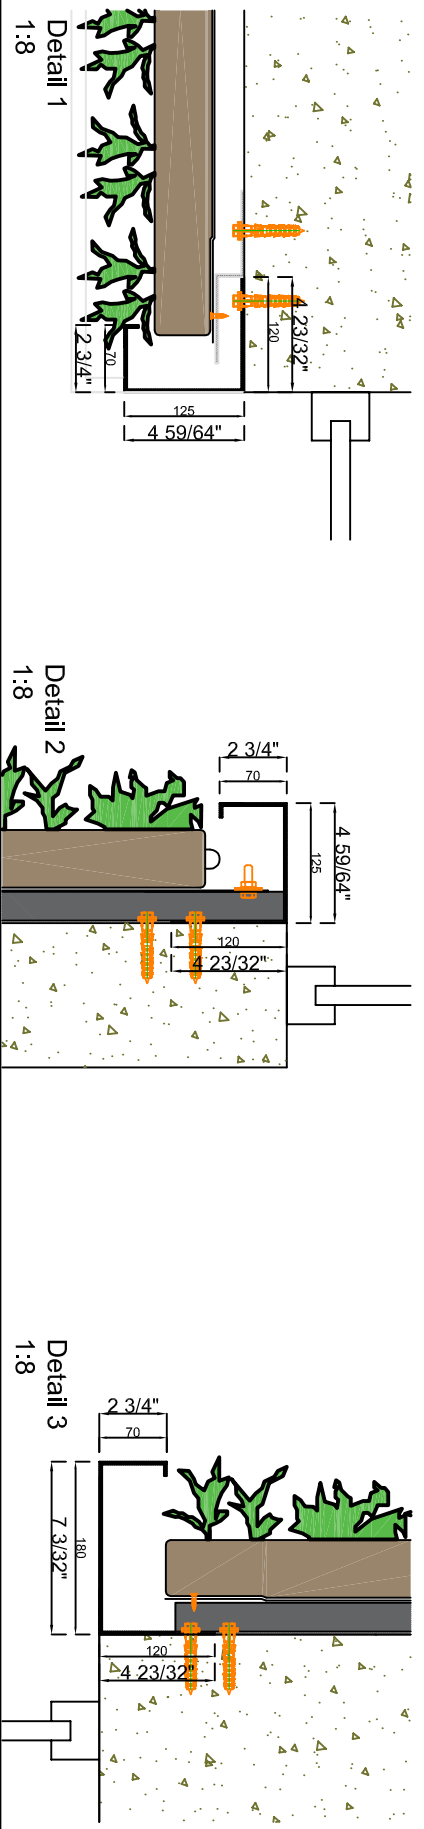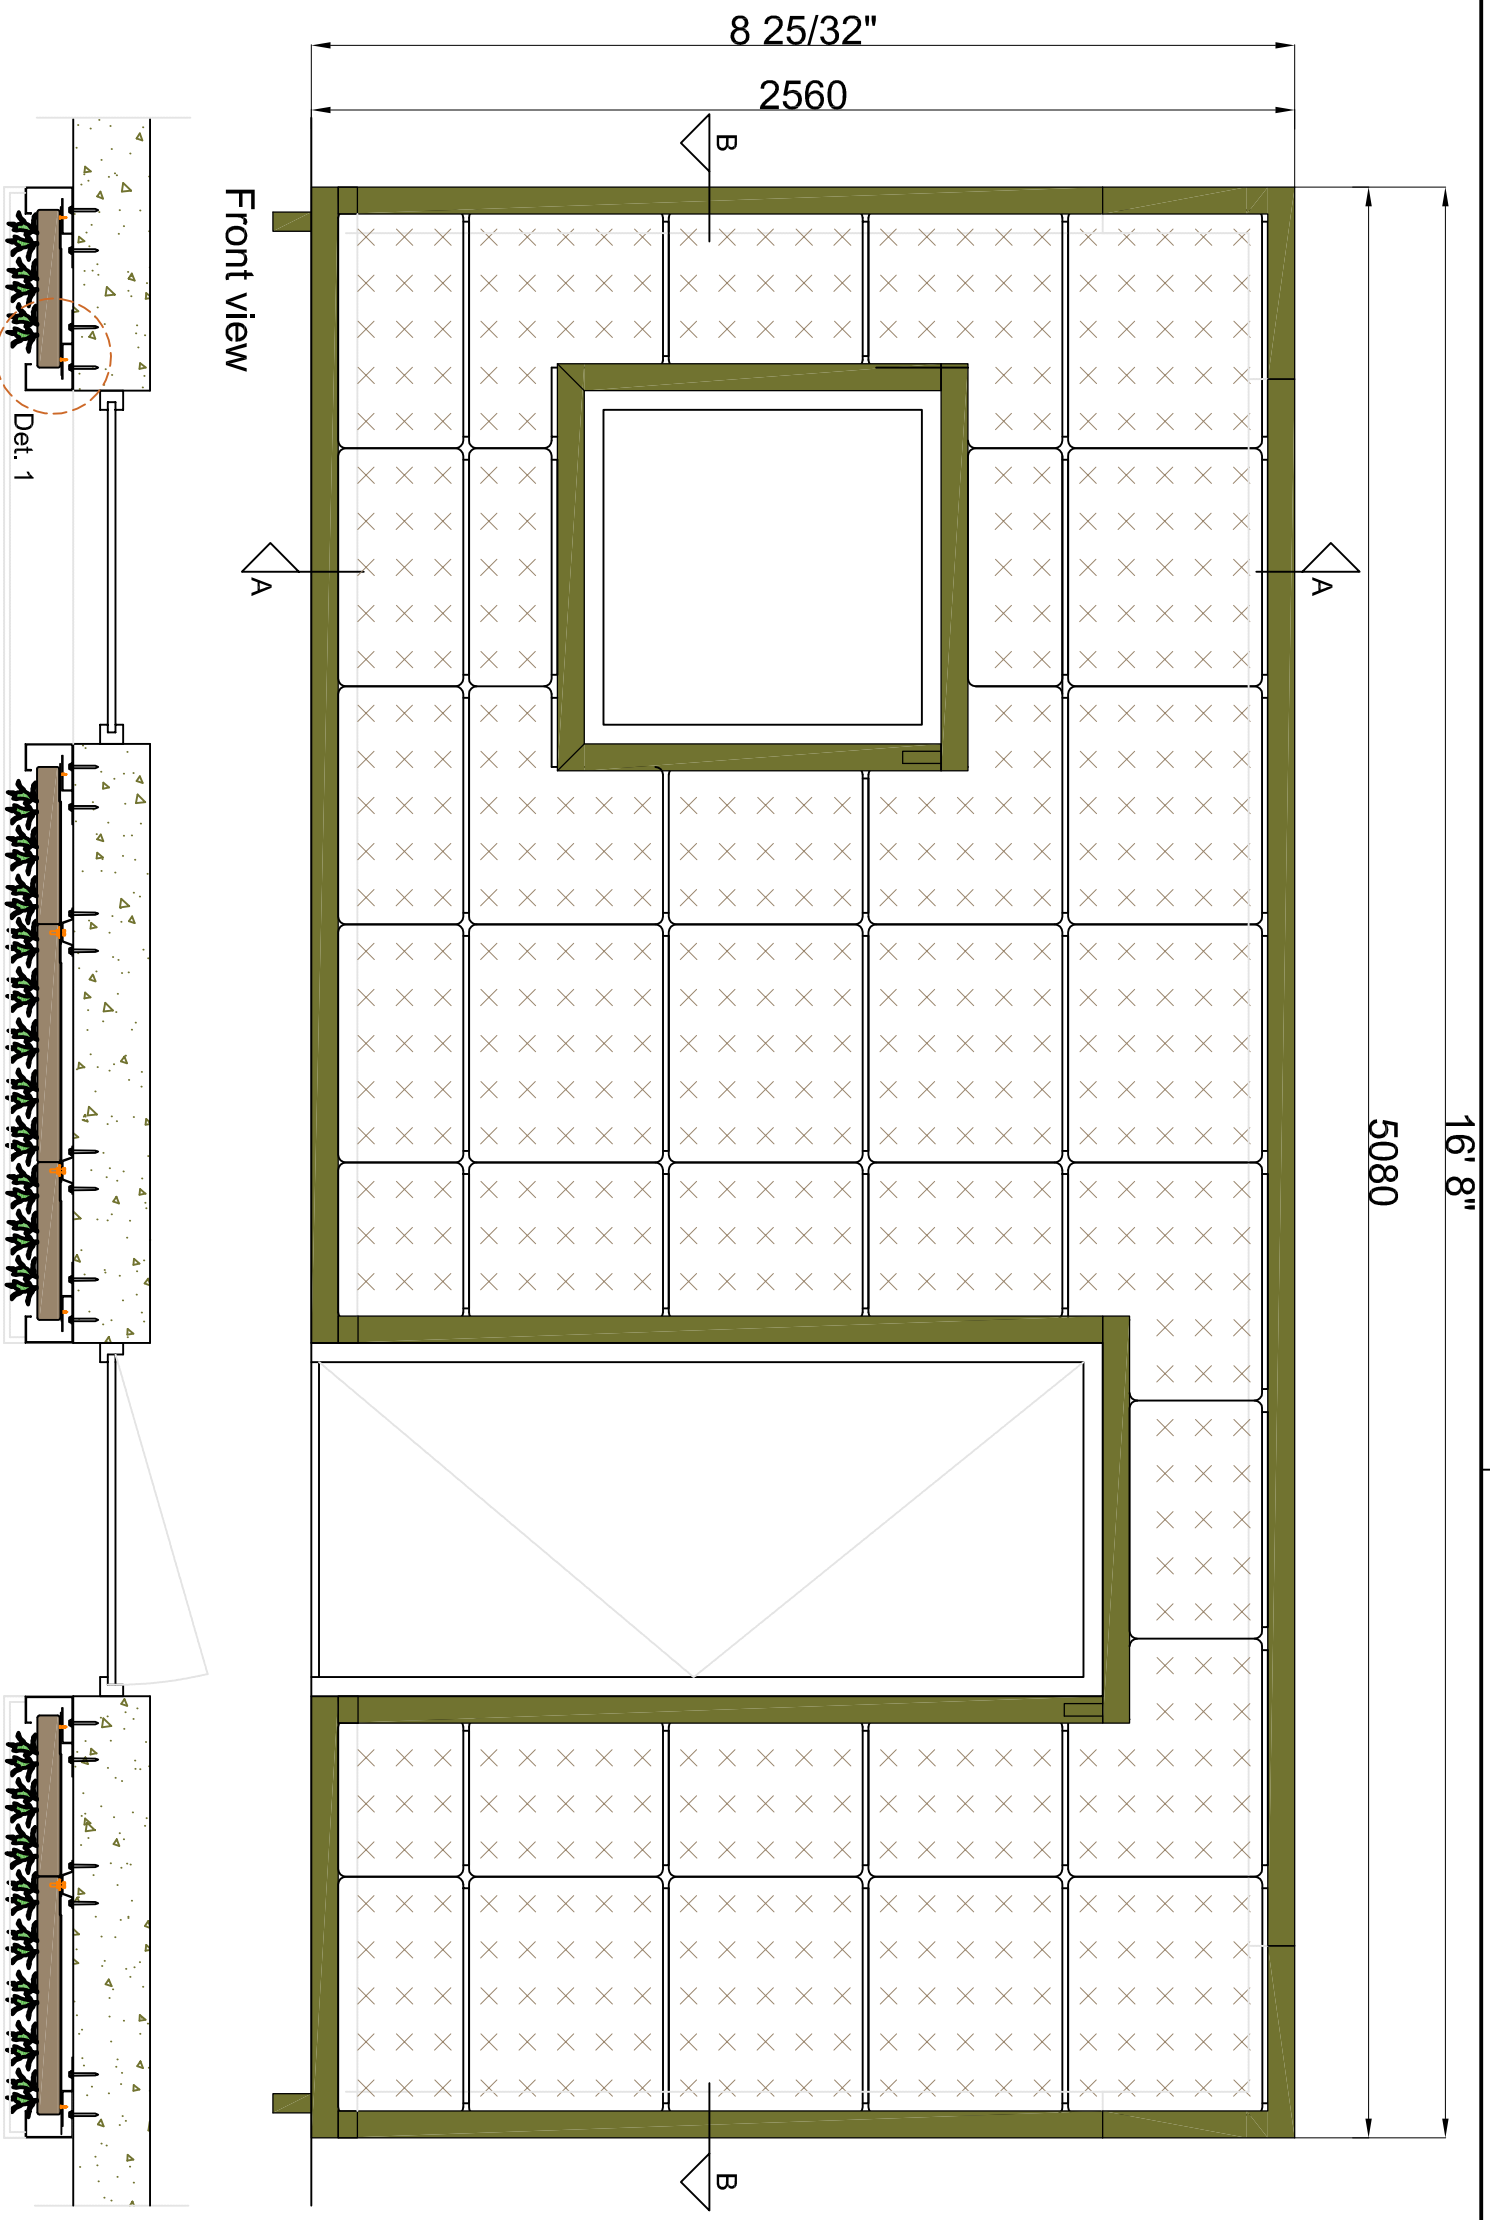


Cradle to Cradle certified

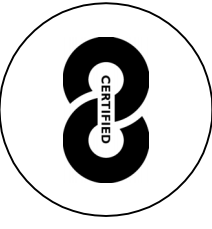


Max. saturated weight

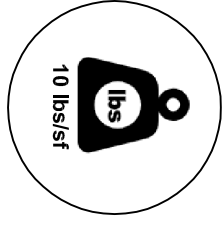

Web-based irrigation system

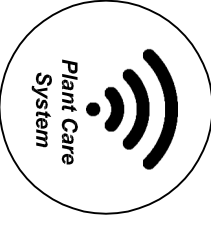

Warranty Flexipanel

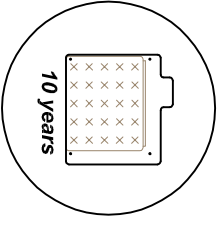

Description
SemperGreenwall
Outdoor window/door details



Scale
1:20 / 1:8

Size
Letter

Date
19/05/2021




Drawing no.
SGWO-S02



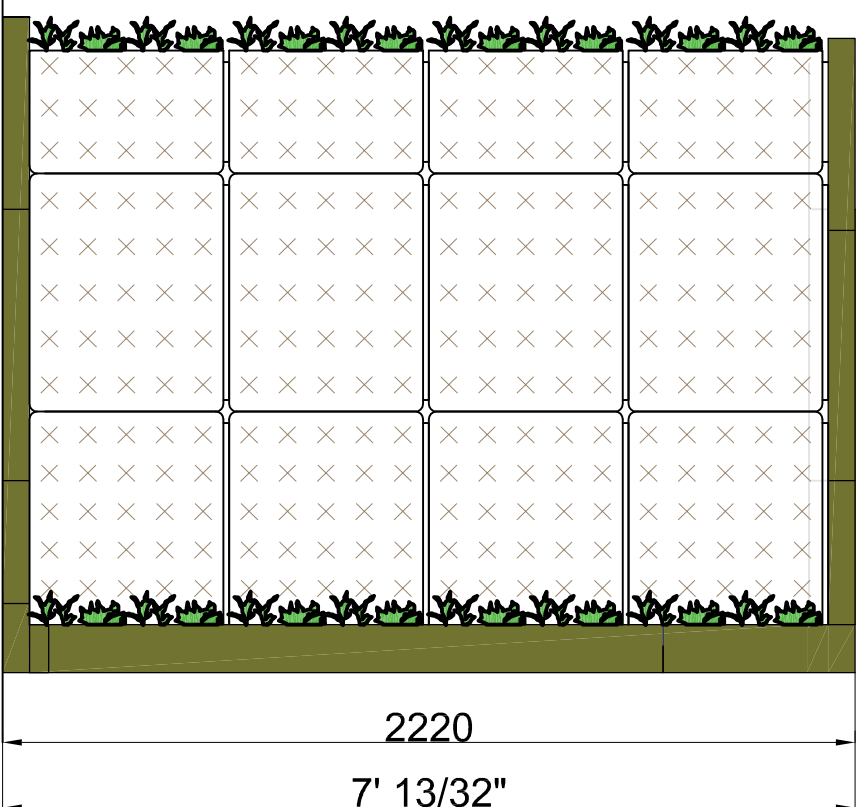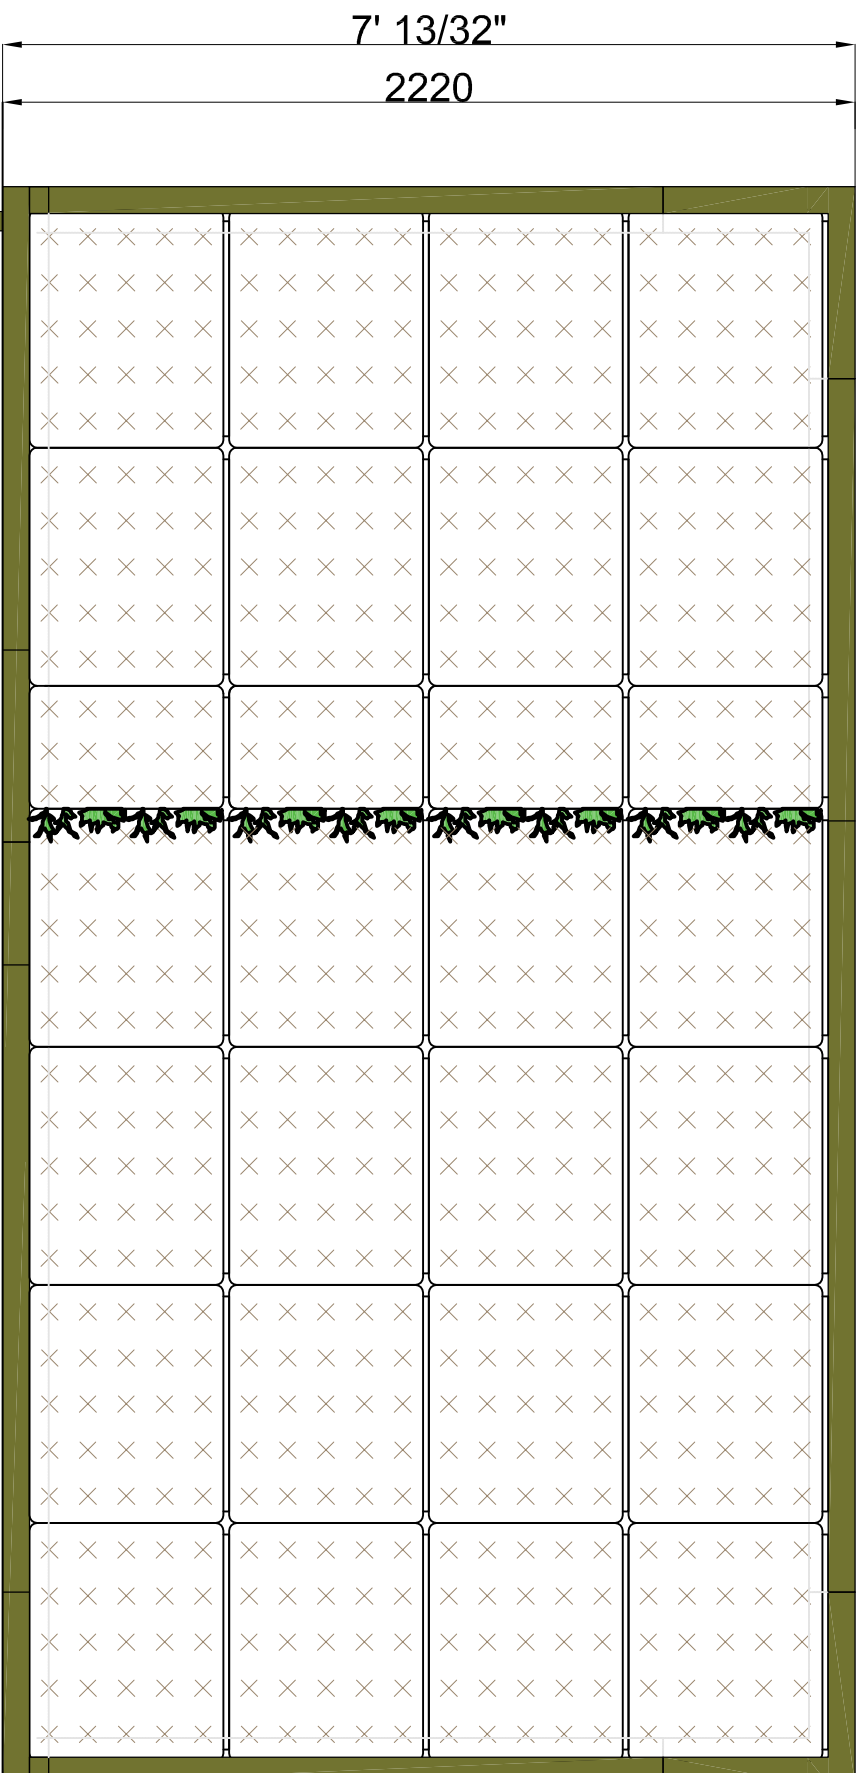


View A

View B

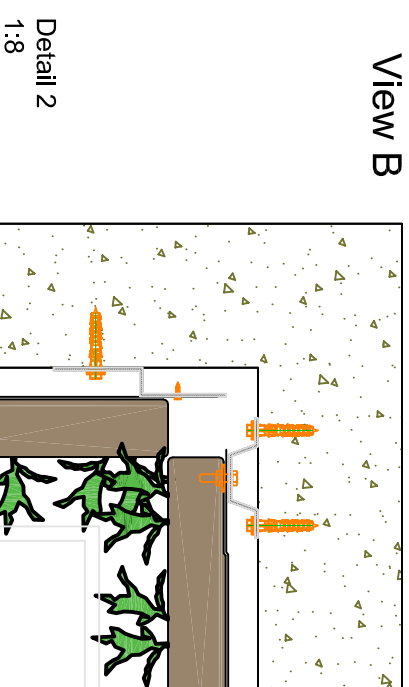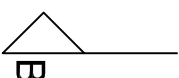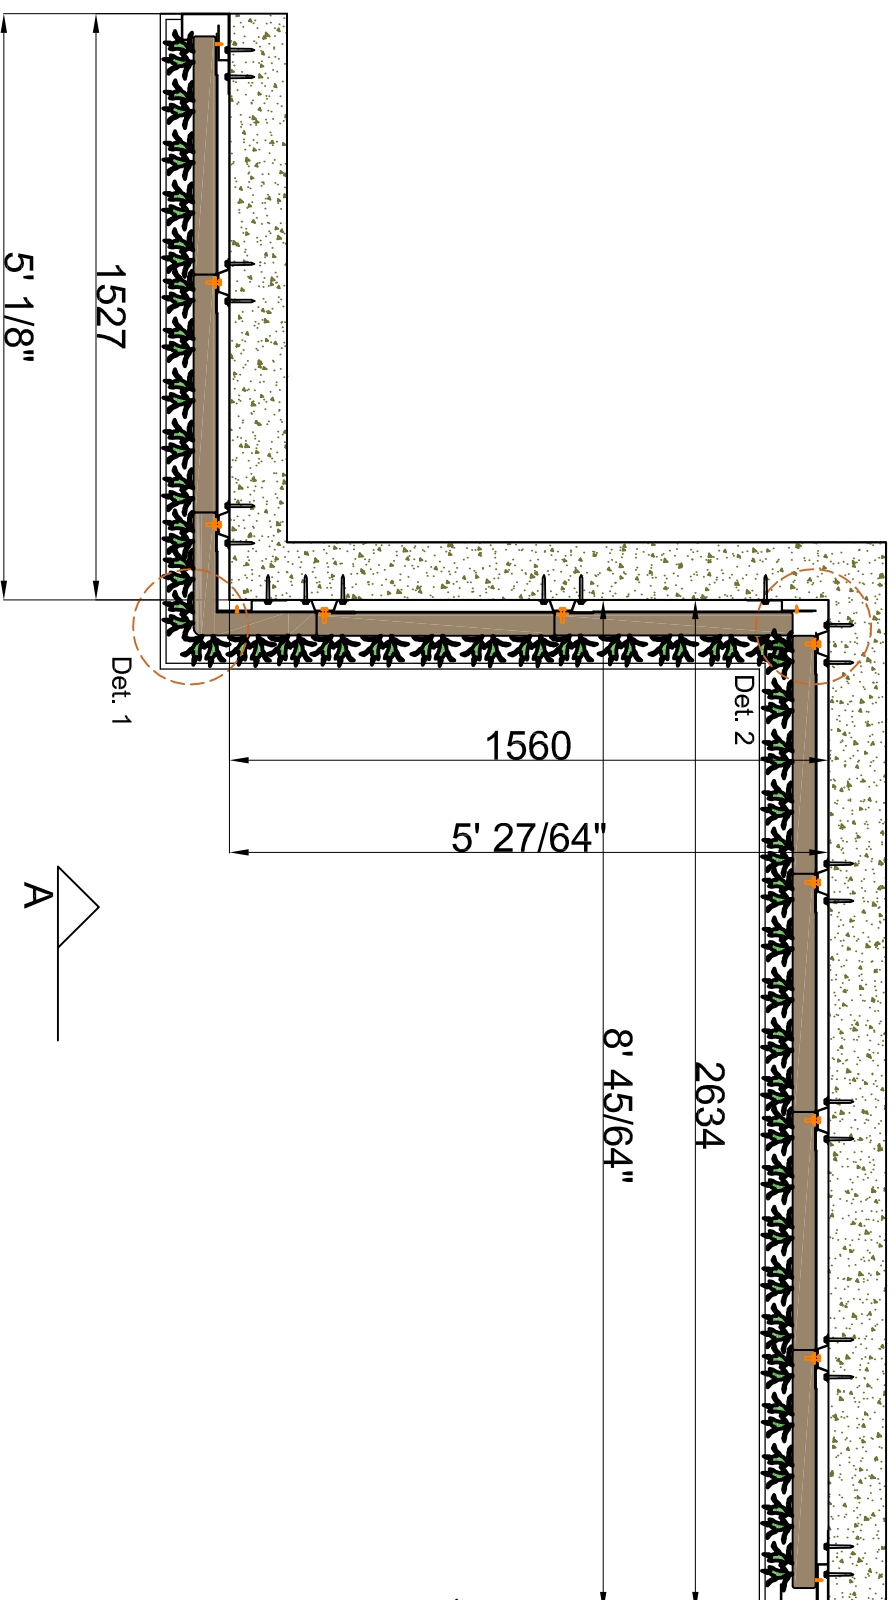


Detail 2
1:8

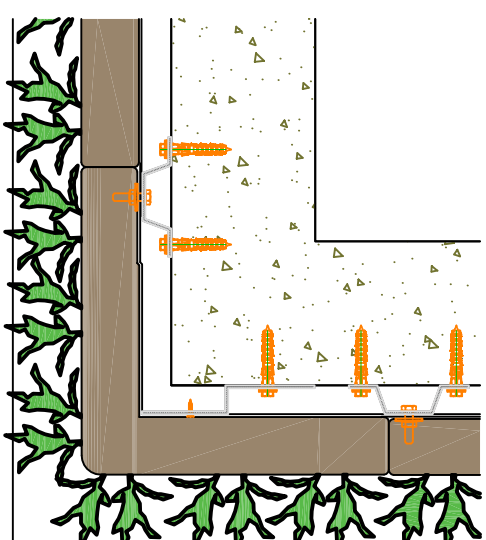

Detail 1
1:8

Cradle to Cradle certified

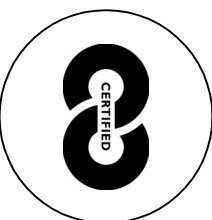


Max. saturated weight



Web-based irrigation system



Warranty Flexipanel

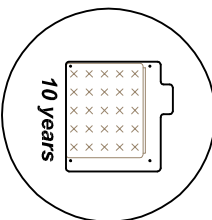

Description
SemperGreenwall
Outdoor corner details


Scale
1:20 / 1:8

Size
Letter


Date
19/05/2021

Drawing no.
SGWO-S03



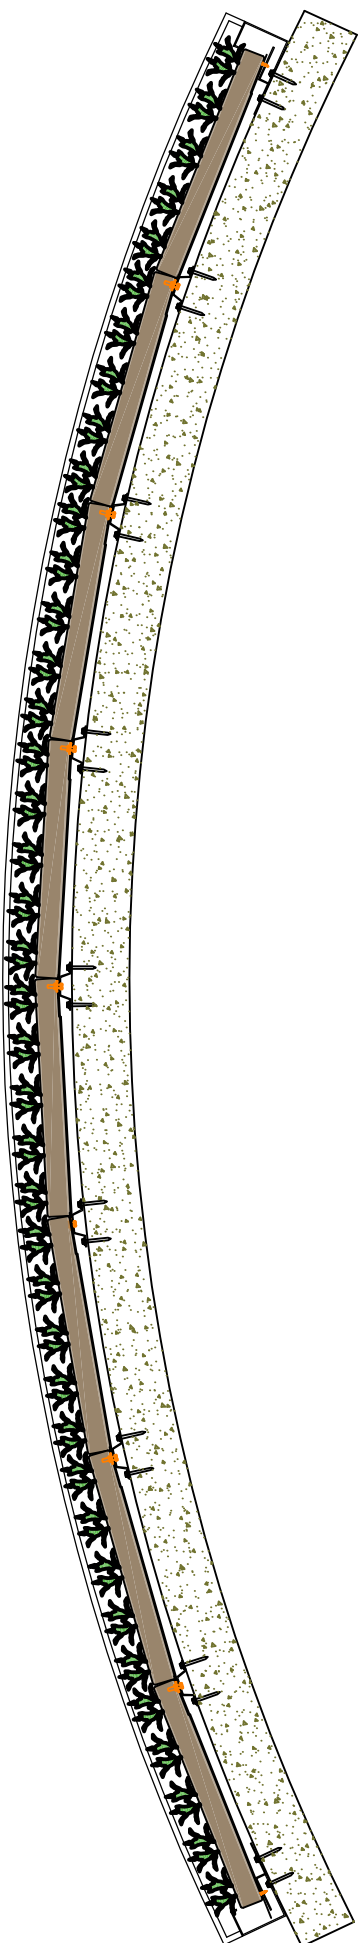


Cradle to Cradle certified

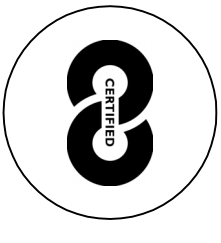



Max. saturated weight



Web-based irrigation system

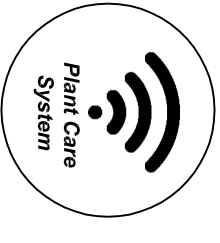

Warranty Flexipanel

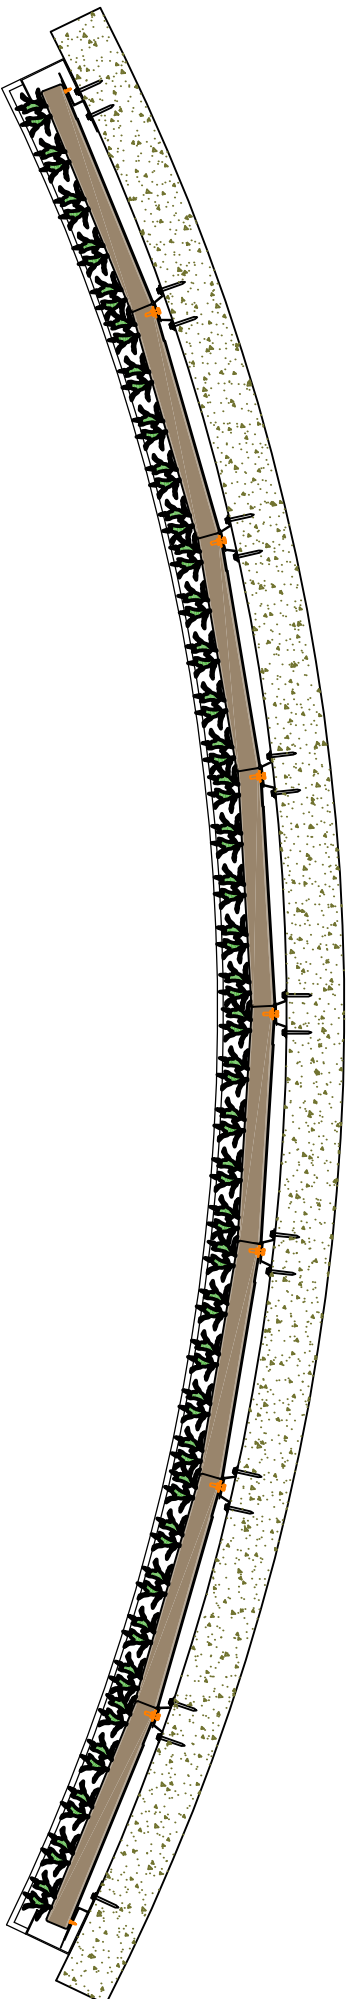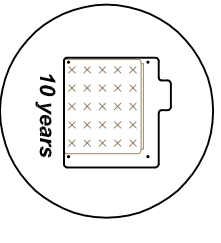

Description
SemperGreenwall
Outdoor curved wall

Scale
1:20

Size
Letter

Date
19/05/2021

Drawing no.
SGWO-S04



www.sempergreenwall.com